

AZAROV S

Ref. 5617



AZAROV S

Ref. 5617 |

Kinnitatud projektiga arendusmaa Sanremos

LEPING
VENDITE

PÕRAND
1

HIND
€ 124.000

PIND
80 RUUTMEETRIT

ENERGIAREITING
A : 111,78 KWH/M²A

KÜTE
AUTONOMO

MAGAMISTOAD
3

VEDI SUL SITO

VANNITOAD
2

LISATEENUSED

Signaliseerimine, Õhukonditsioneer, Sisseehitatud riidekapid, Vann, Baar, Šašlõkk, grill, Kamin, Kelder, Dušš, Garaaž, Aed, Internet, mullivann, Bassein, Terrass, merevaade, mäevaade







AZAROV S

SEZIONE B.B

scala 1:100

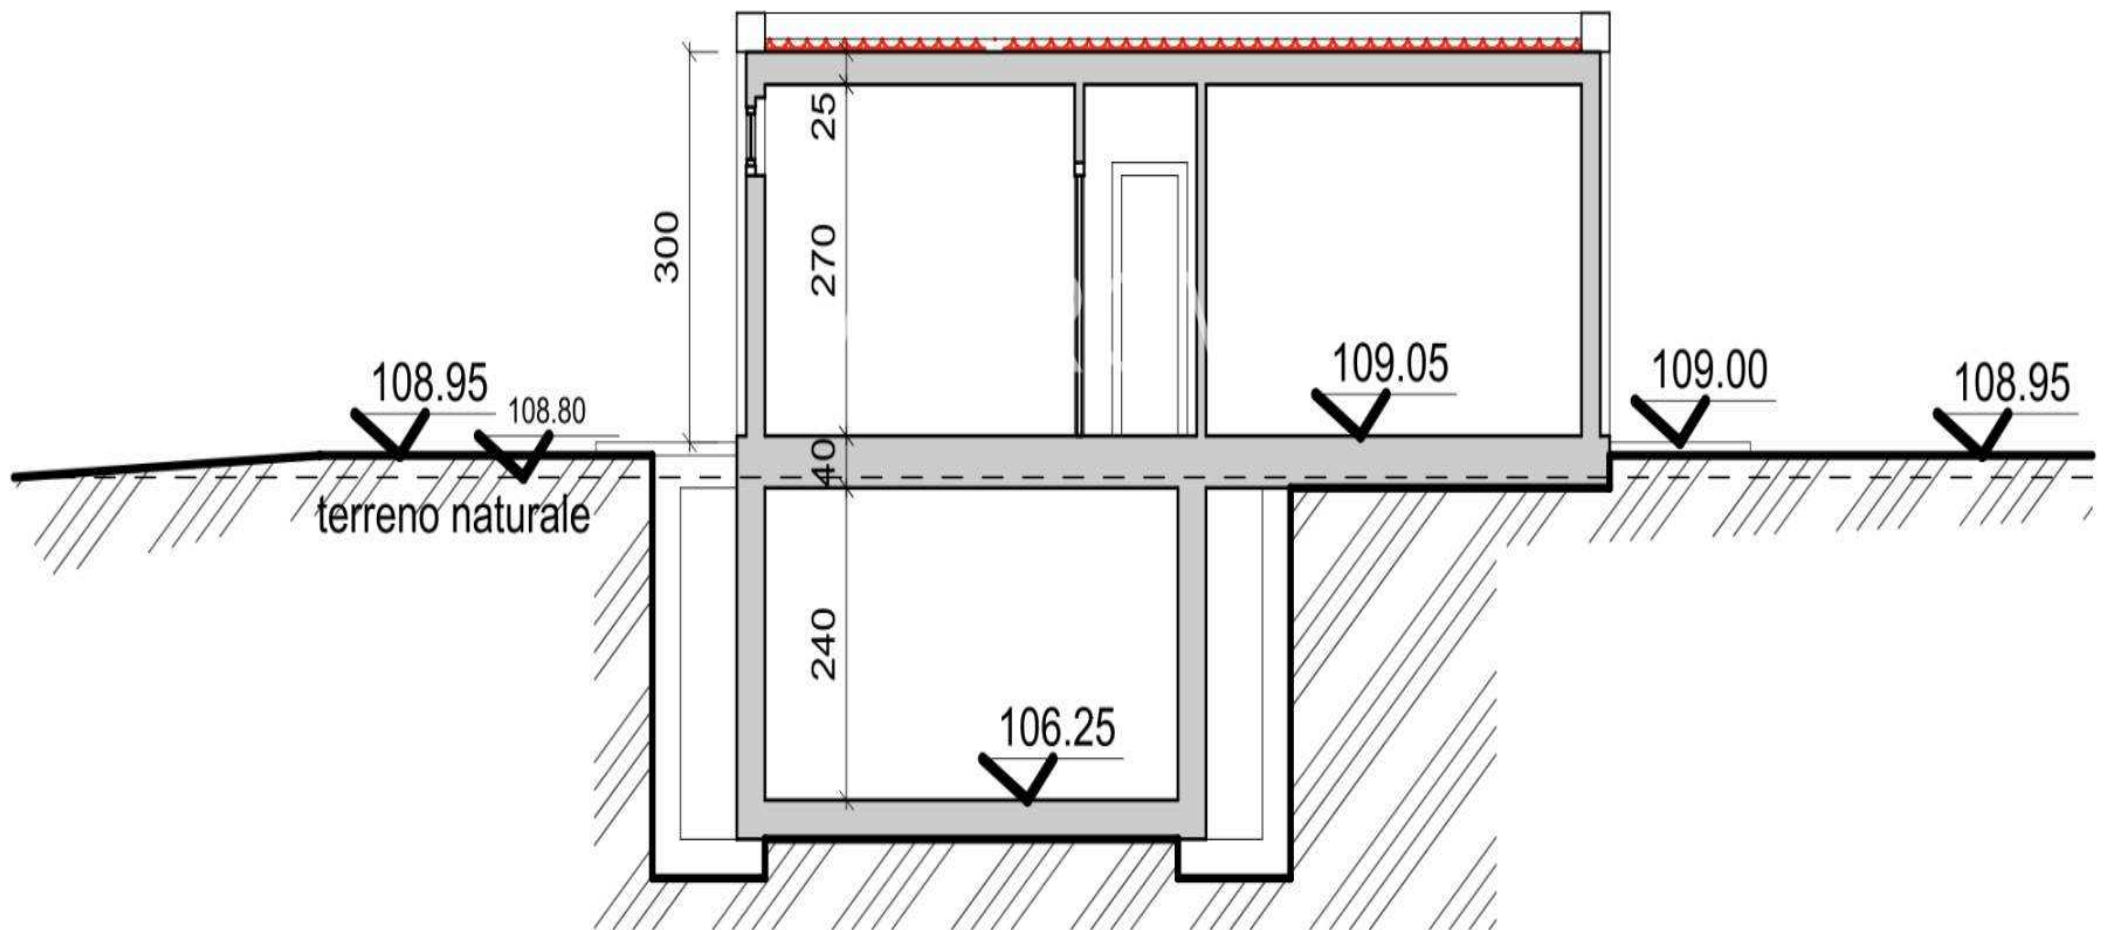

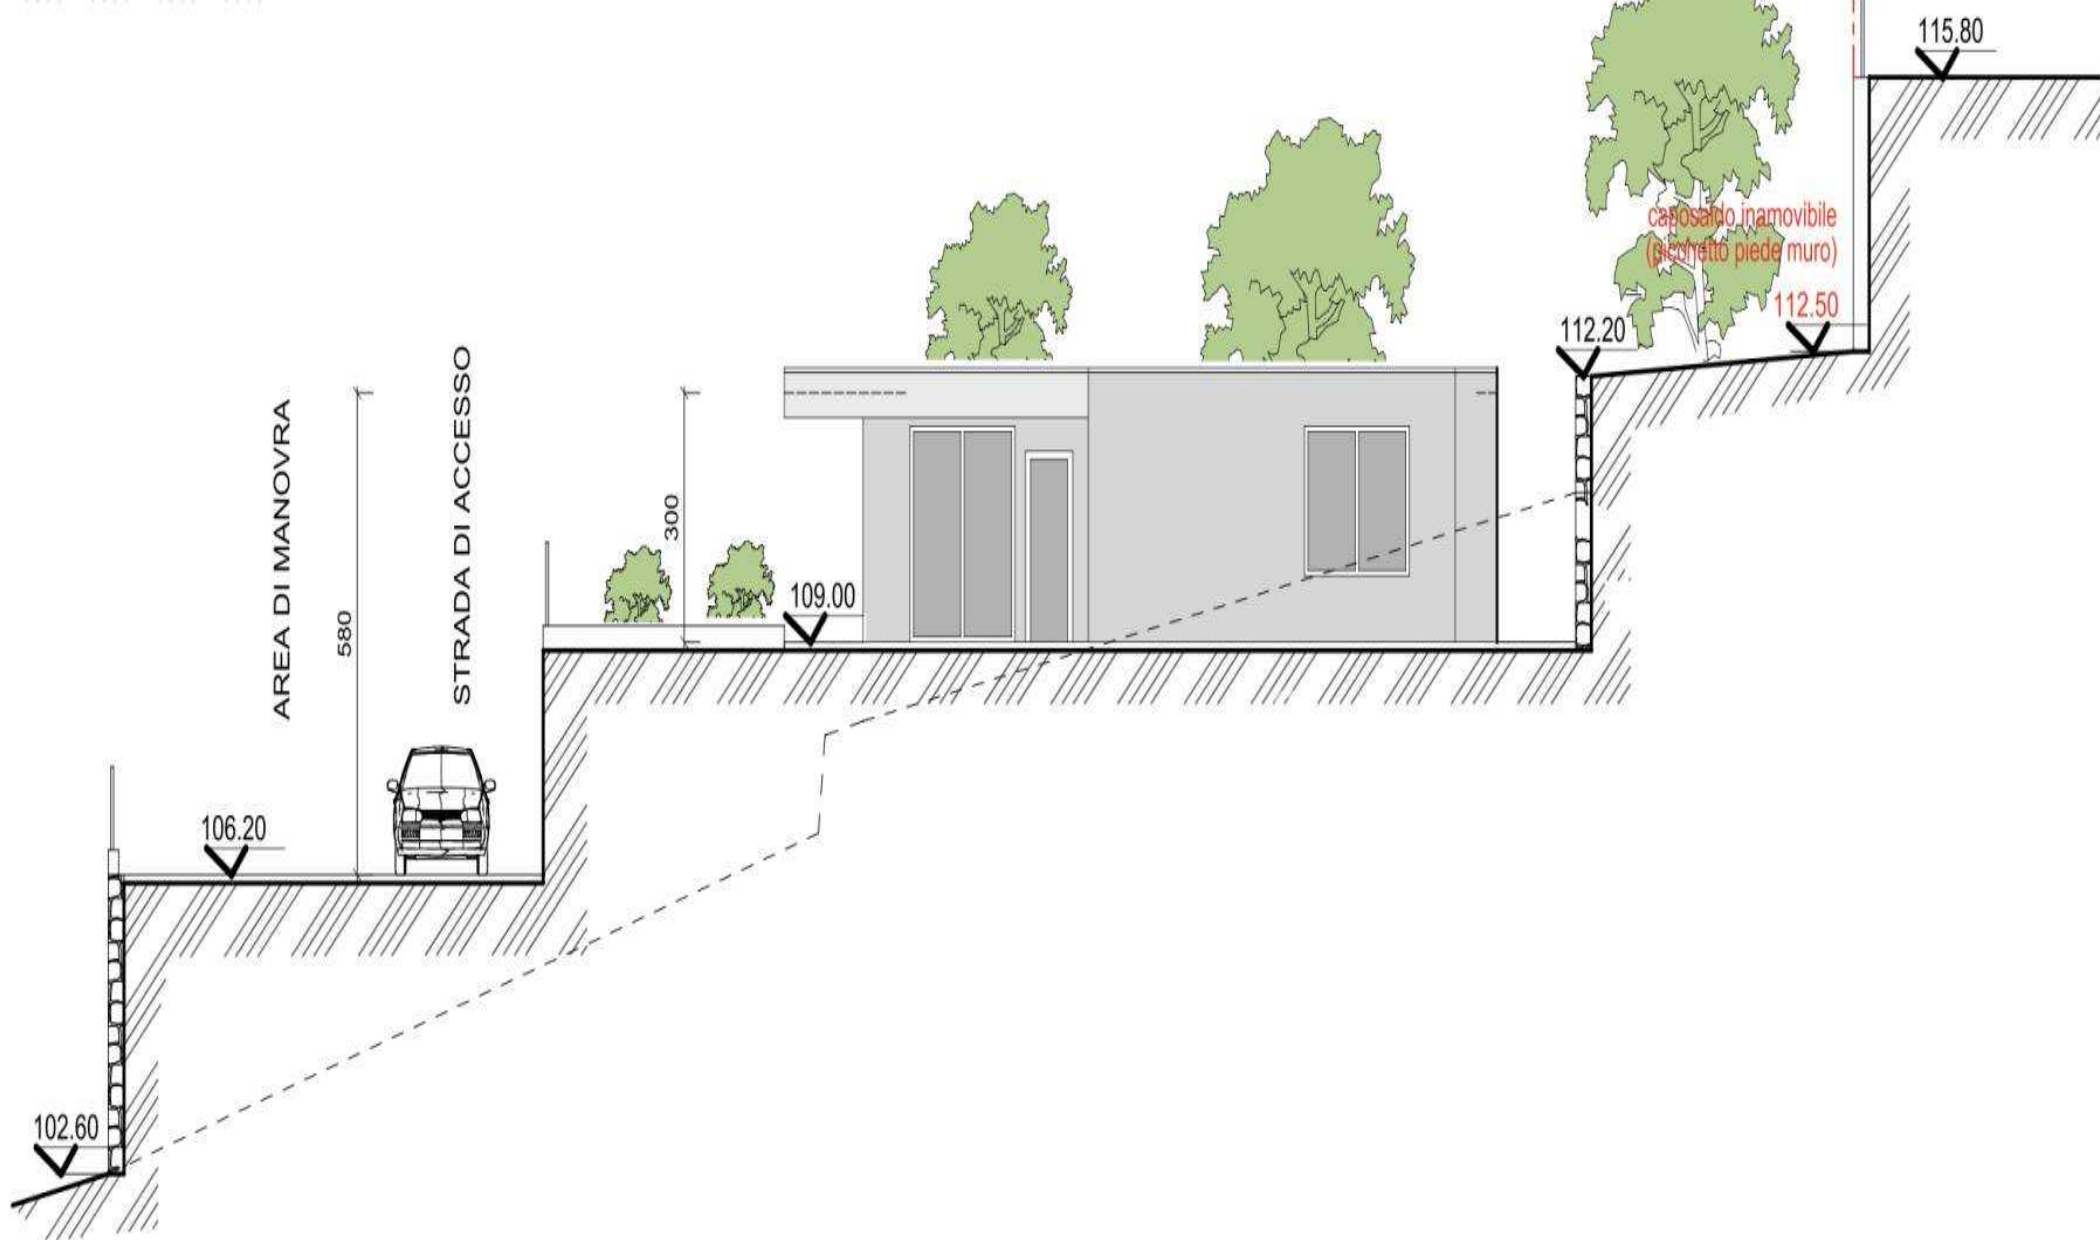

PROSPETTO NORD


scala 1:100



PROSPETTO SUD

scala 1:100



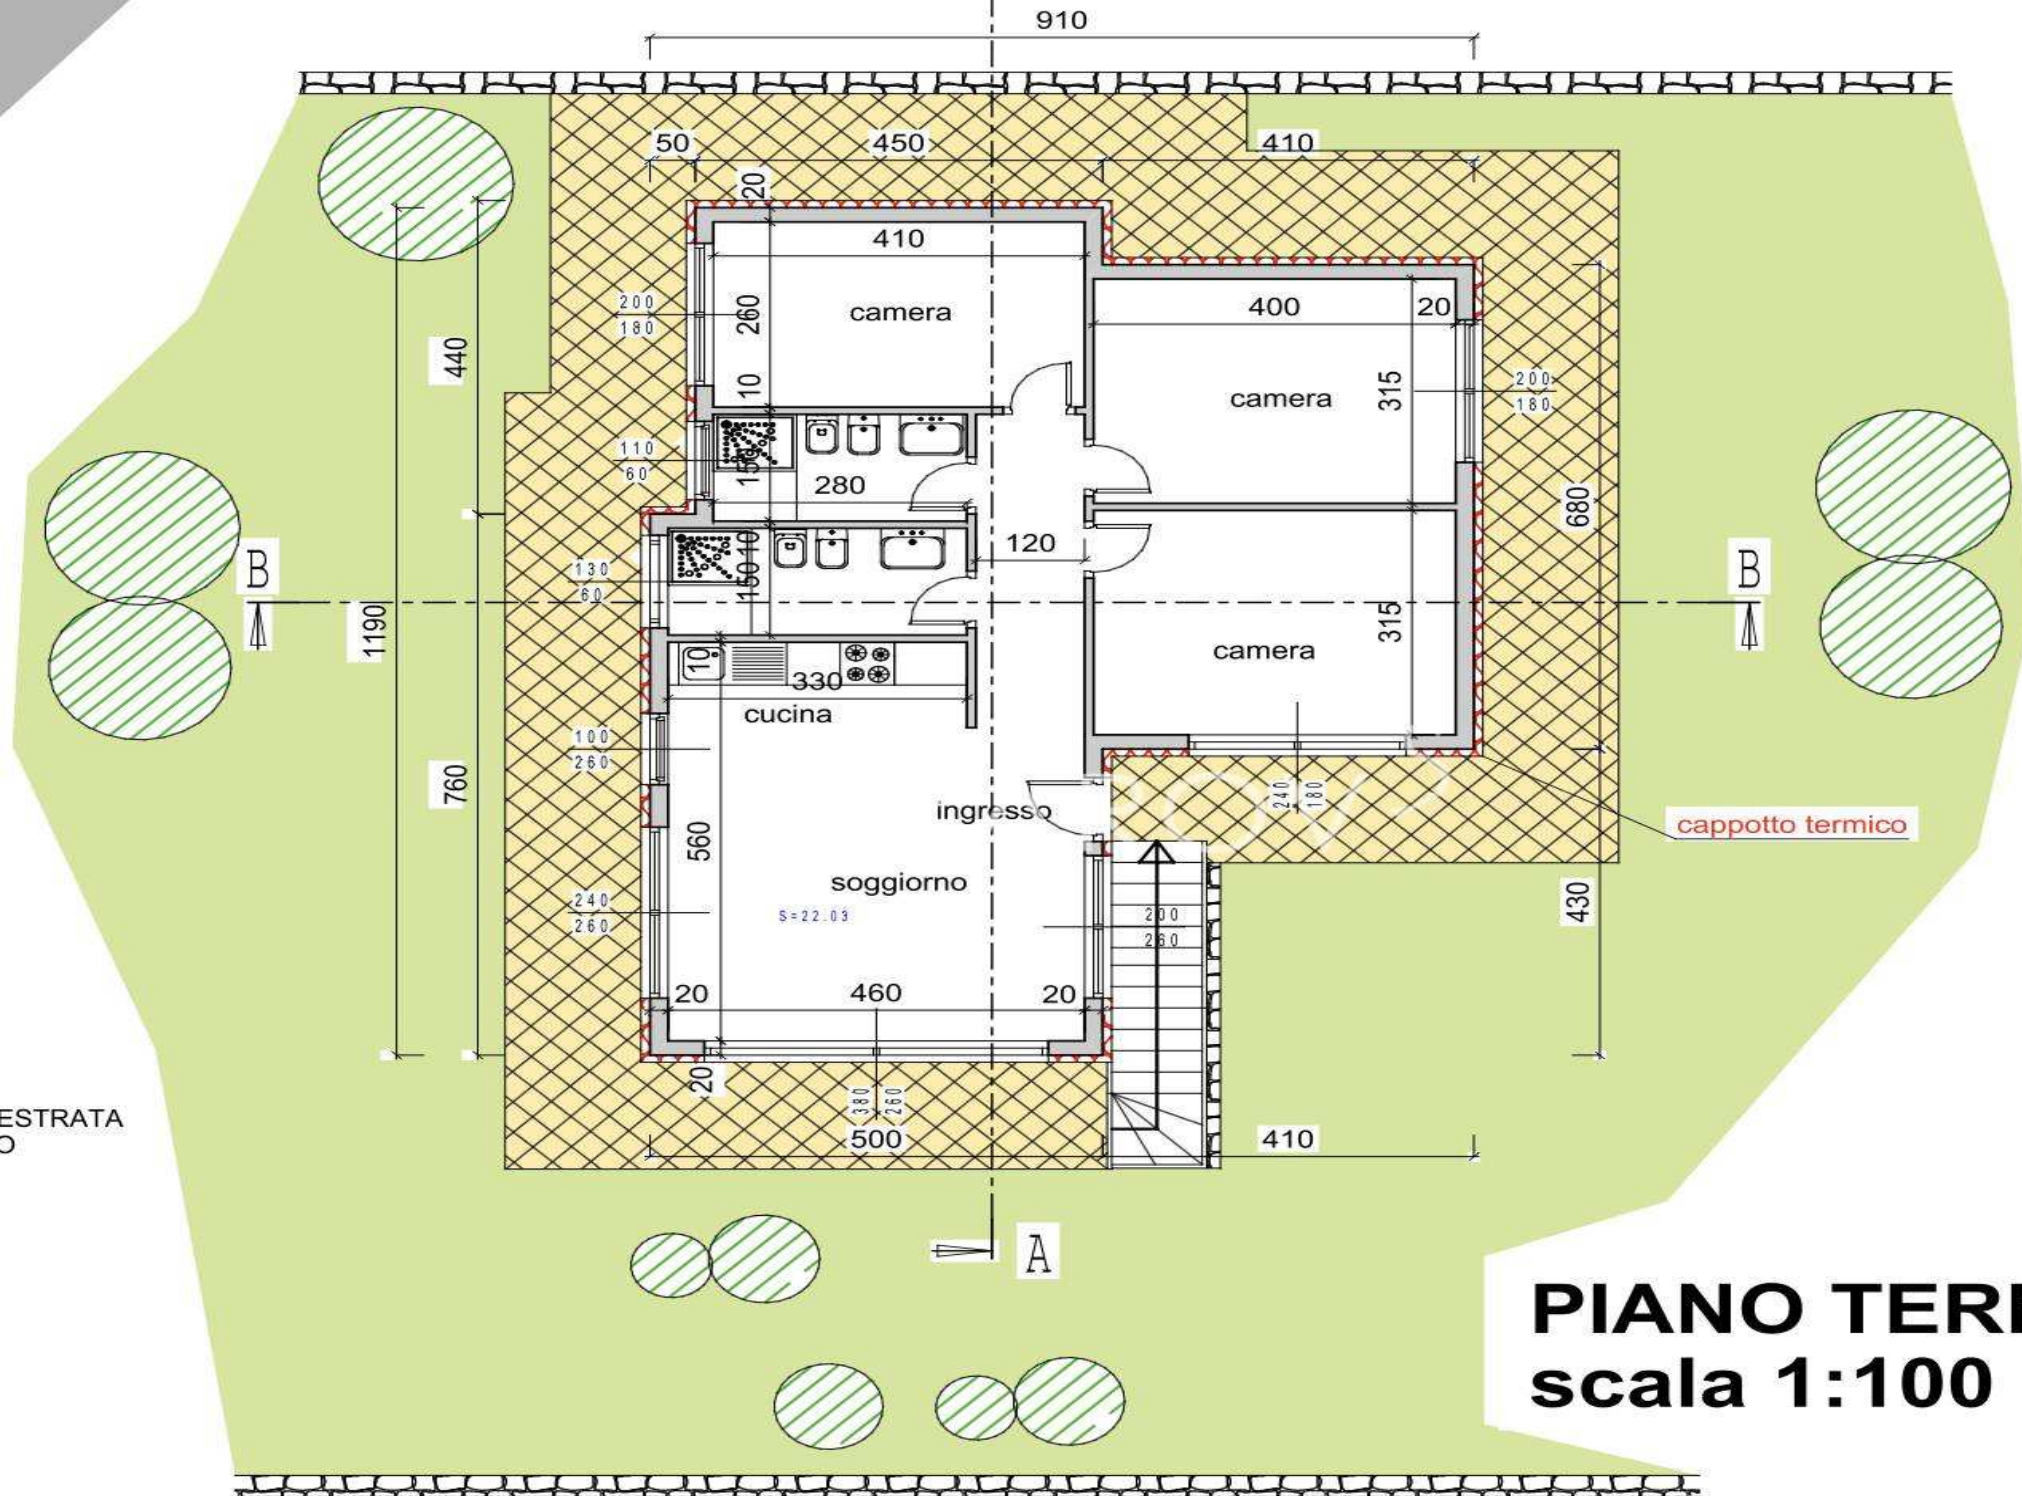

PIANO TERRA
scala 1:100

AZAROV^S

ee.azarovs.com a@azarovs.ru

SAN REMO

Corso Empress, 8

(+39) 0184639032 (+39) 3884227146