

AZAROV^S

Ref. 5618



Ref. 5618 |

Kinnitatud projektiga maa Sanremos

LEPING
VENDITE

PÕRAND
1

HIND
€ 150.000

PIND
95 RUUTMEETRIT

ENERGIAREITING
A : 111,78 KWH/M²A

KÜTE
AUTONOMO

MAGAMISTOAD
3

VEDI SUL SITO

VANNITOAD
2


LISATEENUSED

Signaliseerimine, Õhukonditsioneer, Sisseehitatud riidekapid, Vann, Rõdu, Baar, Šašlõkk, grill, Kamin, Kelder, Dušš, Garaaž, Aed, Internet, mullivann, Bassein, Terrass, merevaade, mäevaade






PROSPETTO OVEST scala 1:100

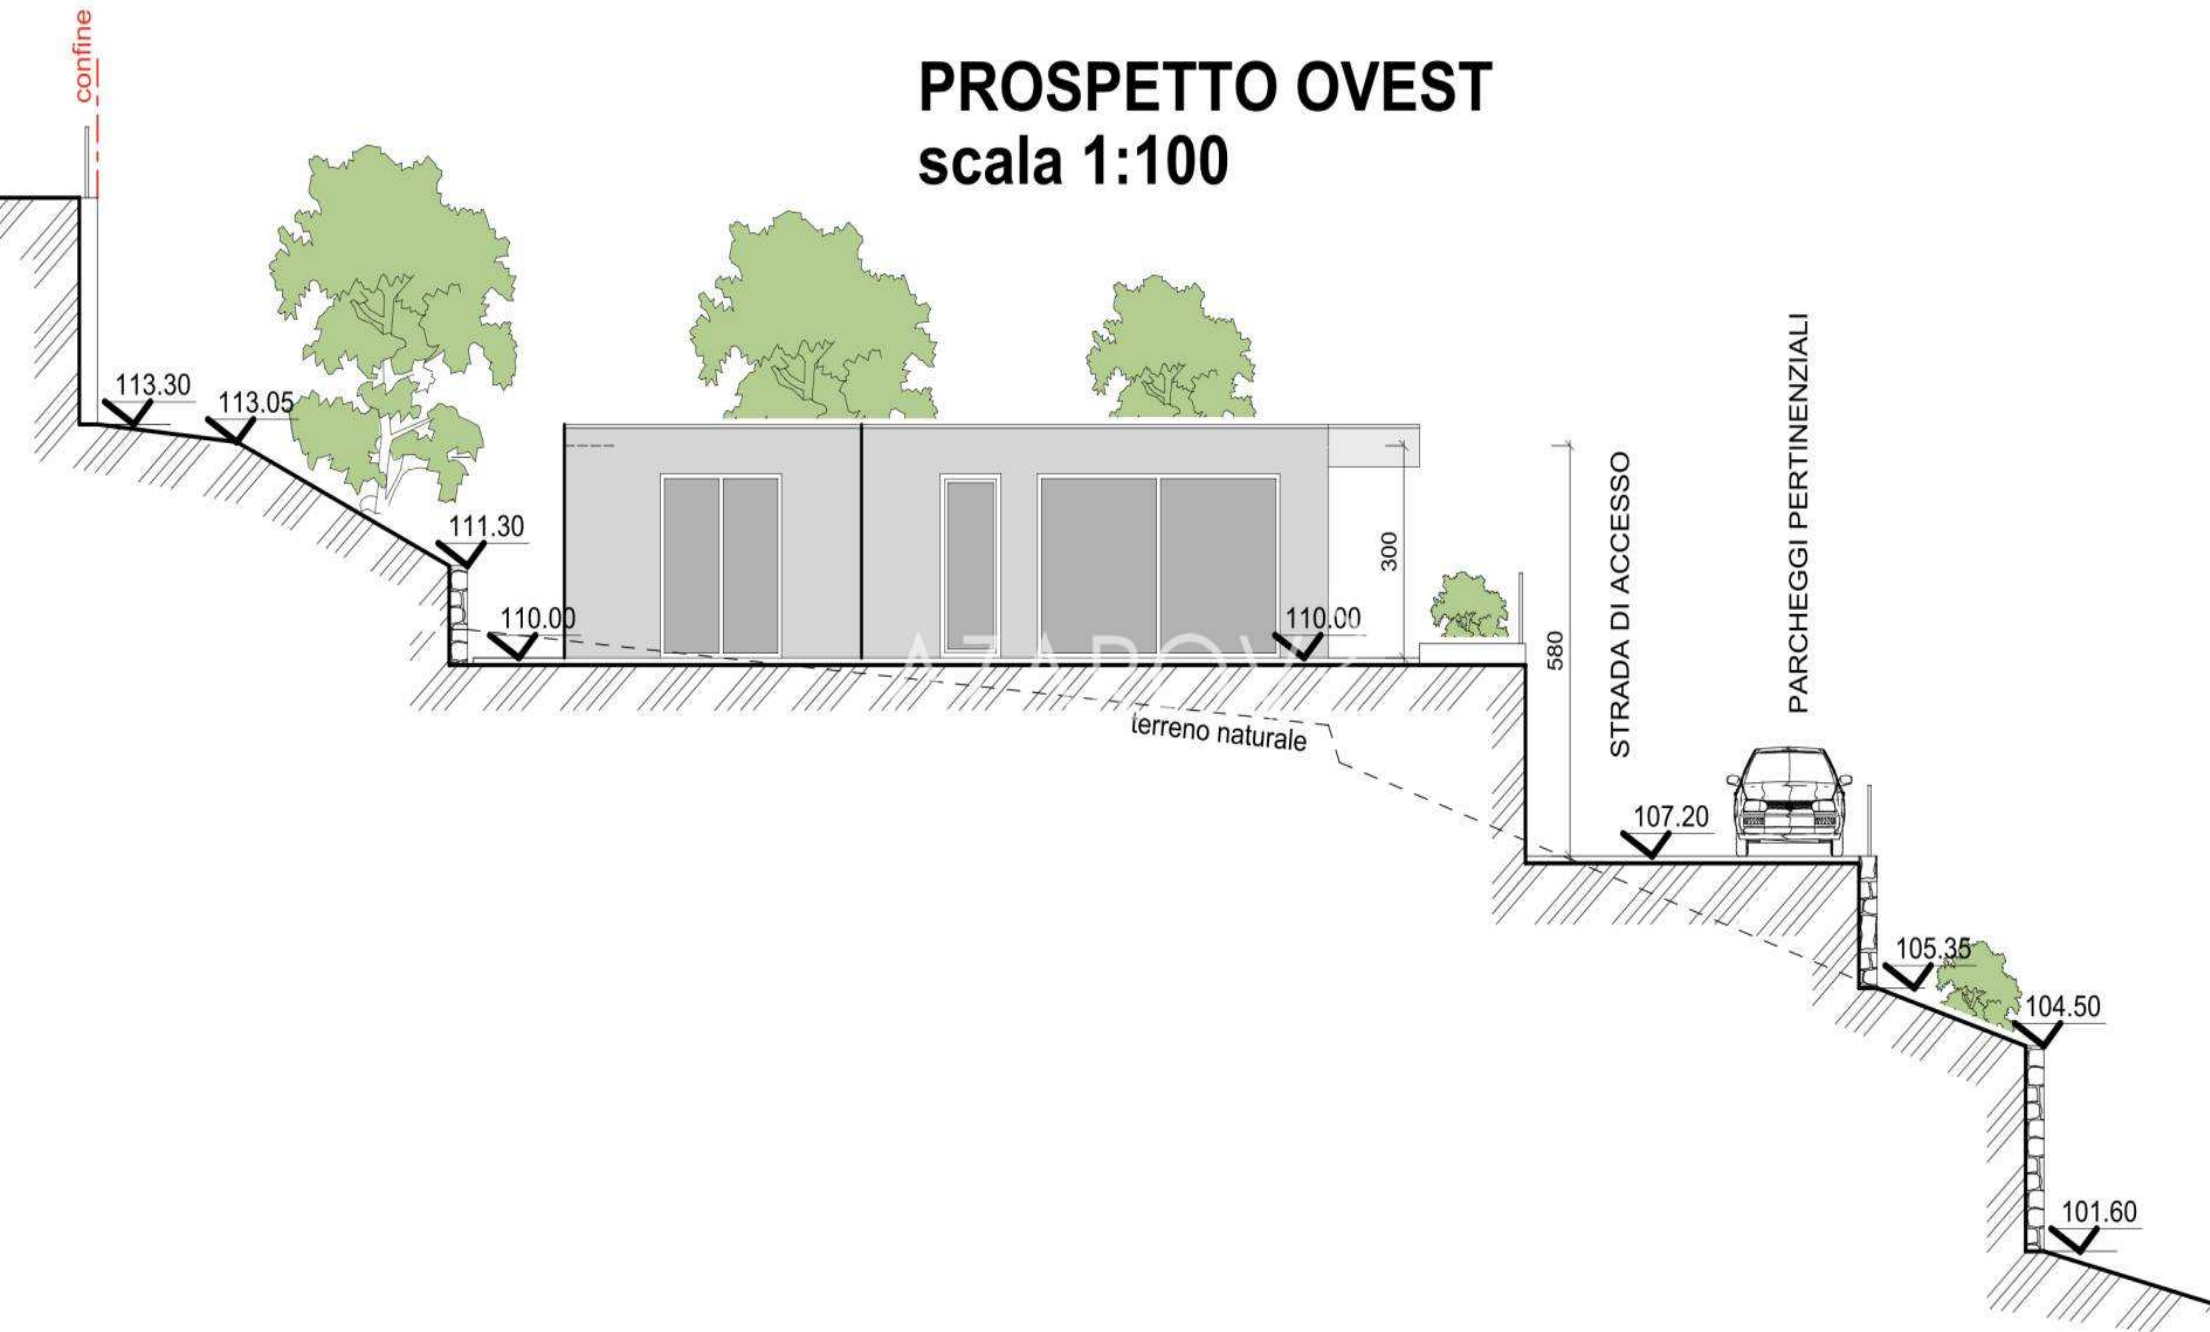


PROSPETTO EST

scala 1:100

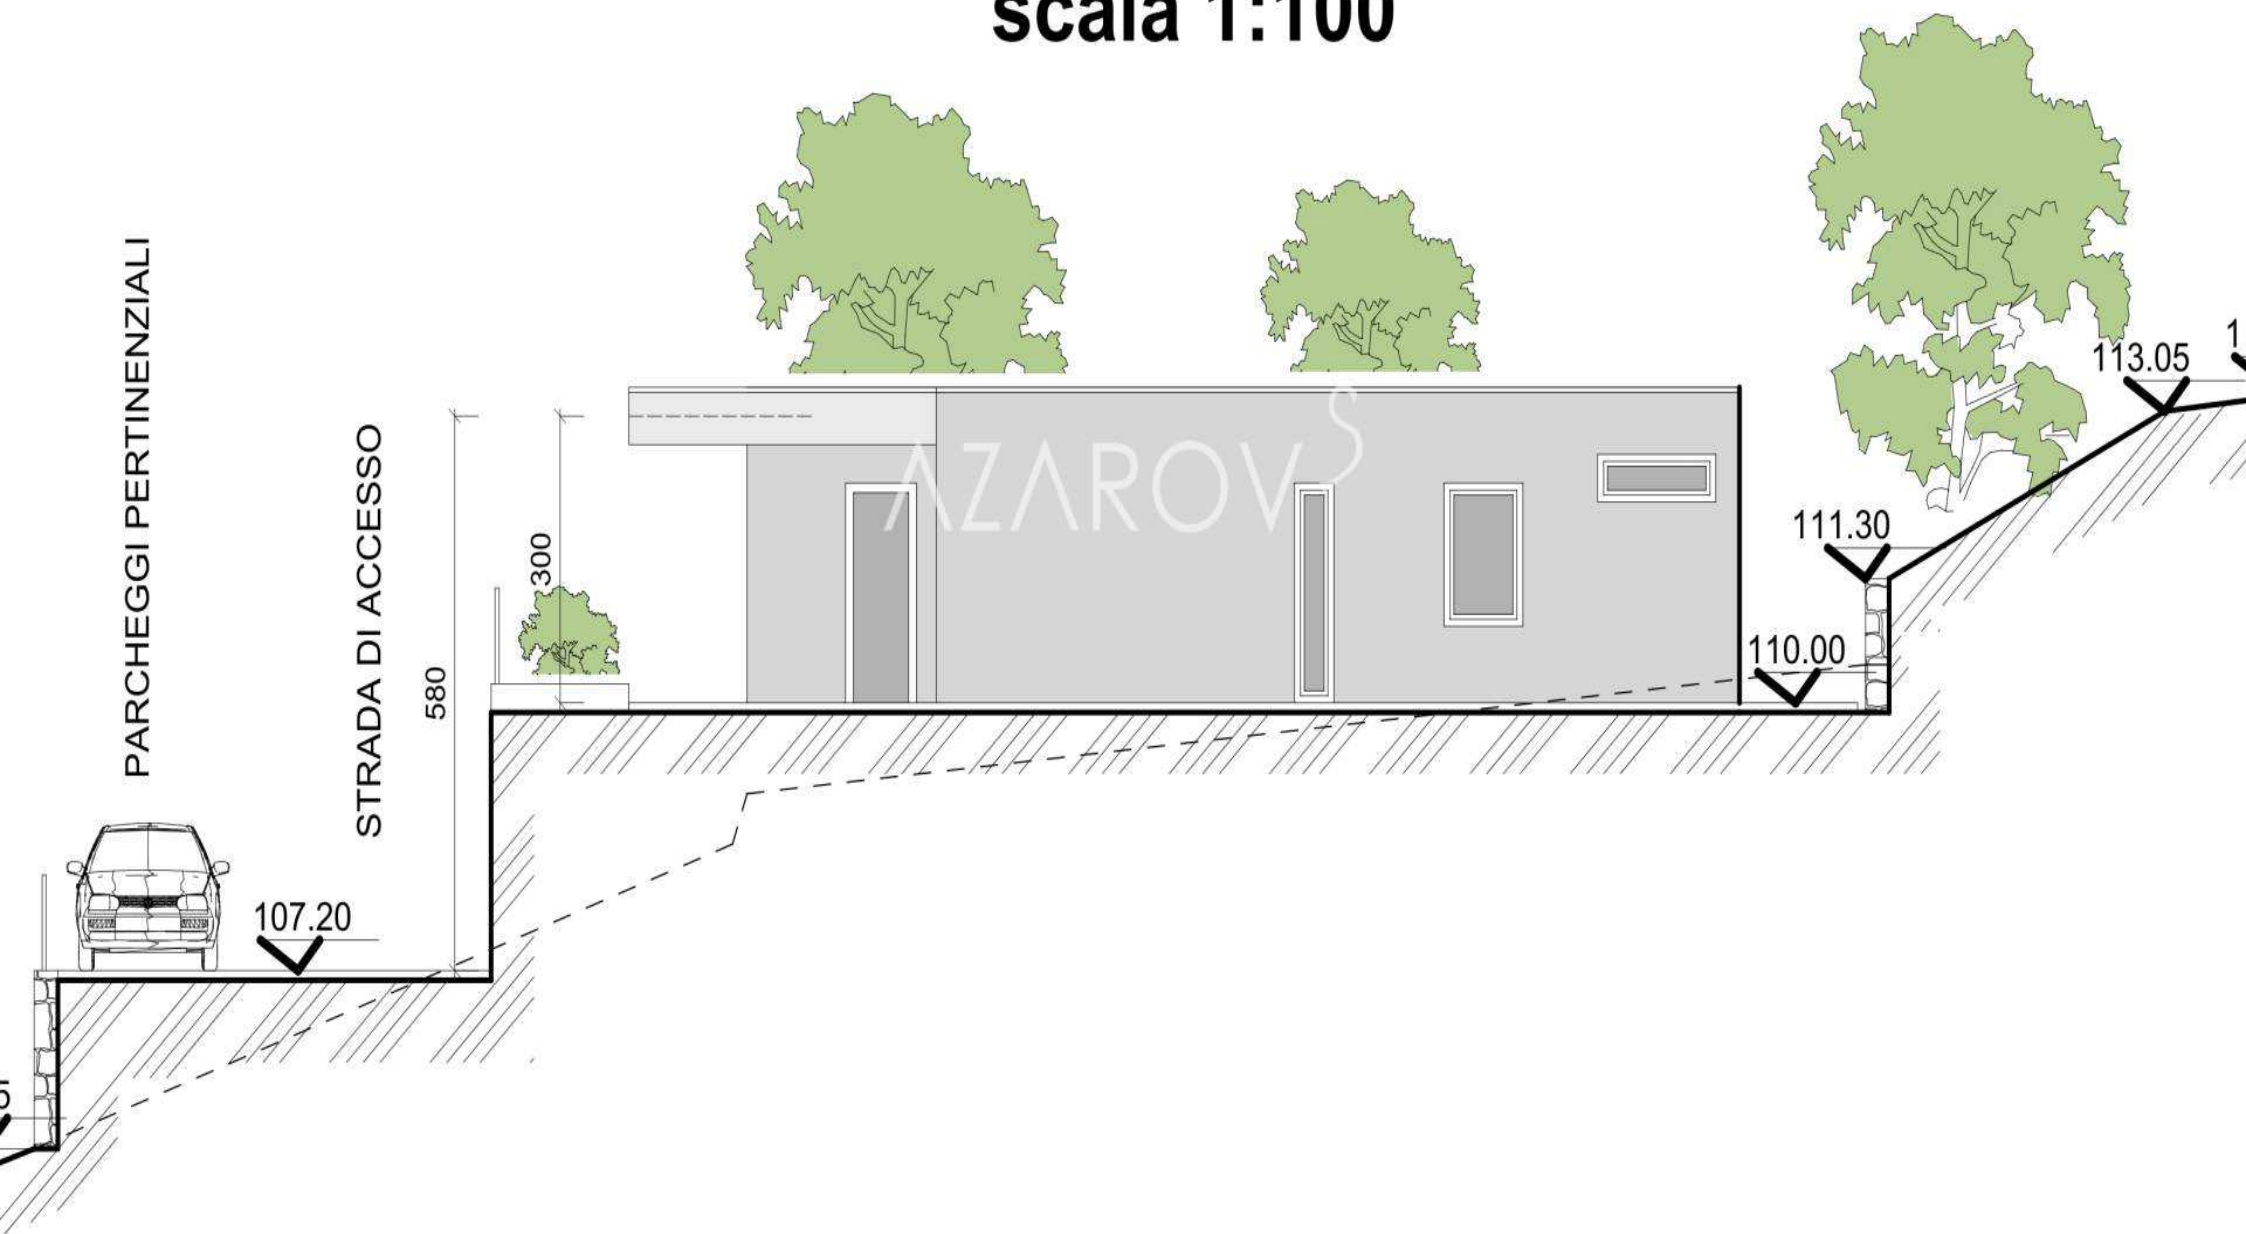


PROSPETTO NORD

scala 1:100

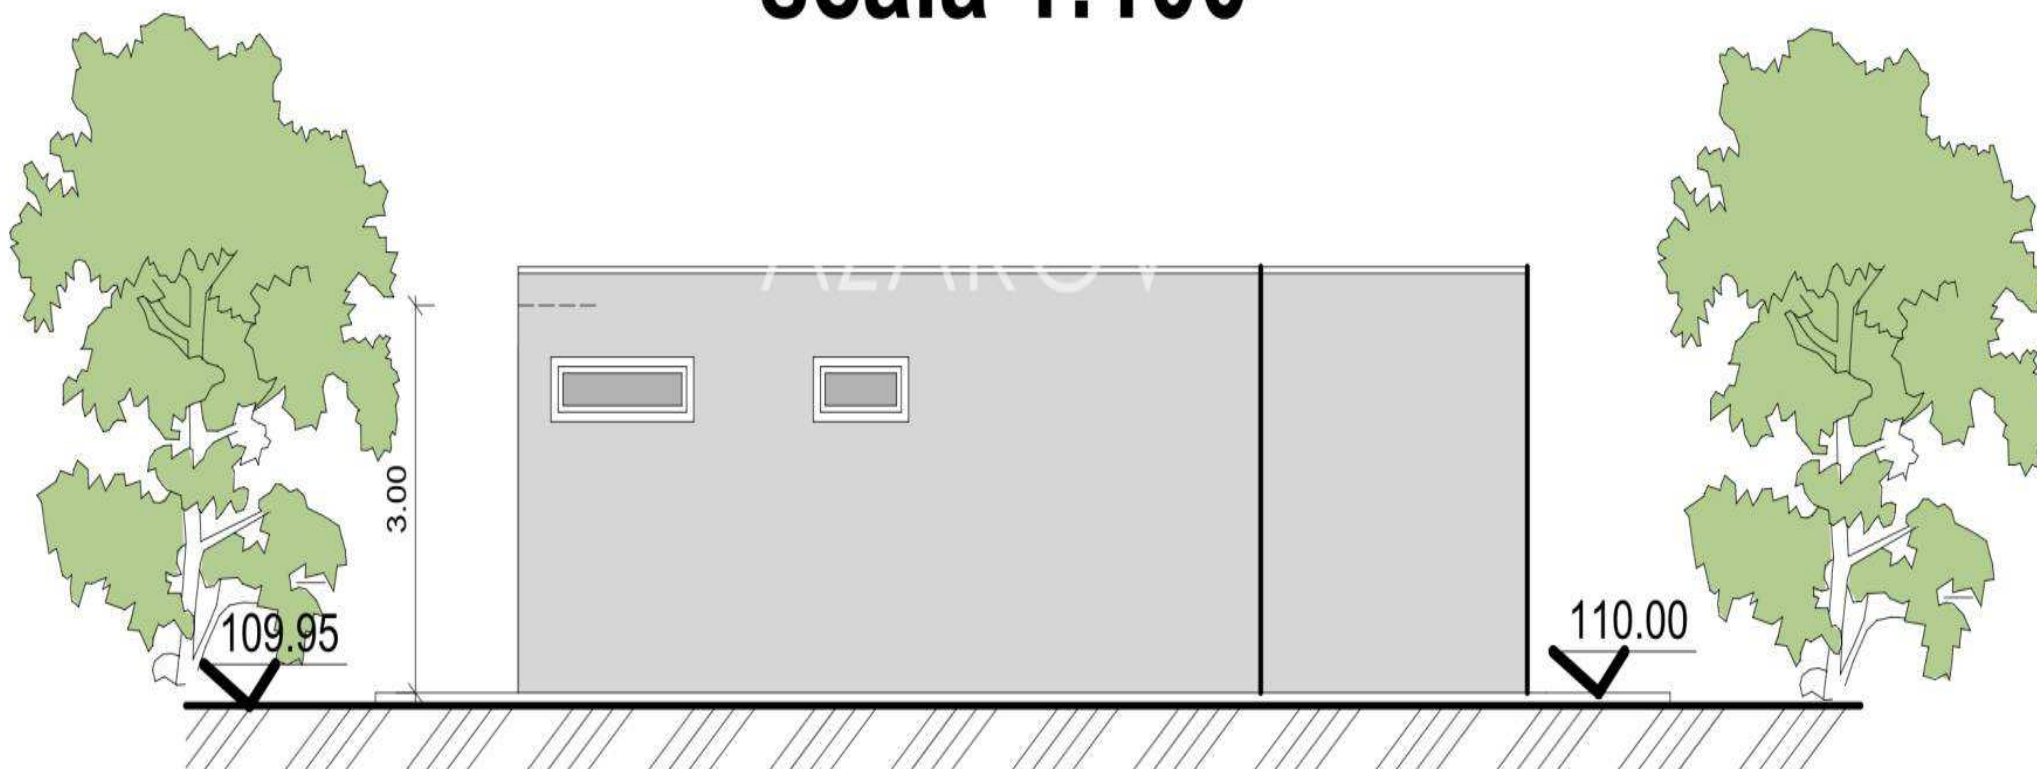


SEZIONE A.A

scala 1:100

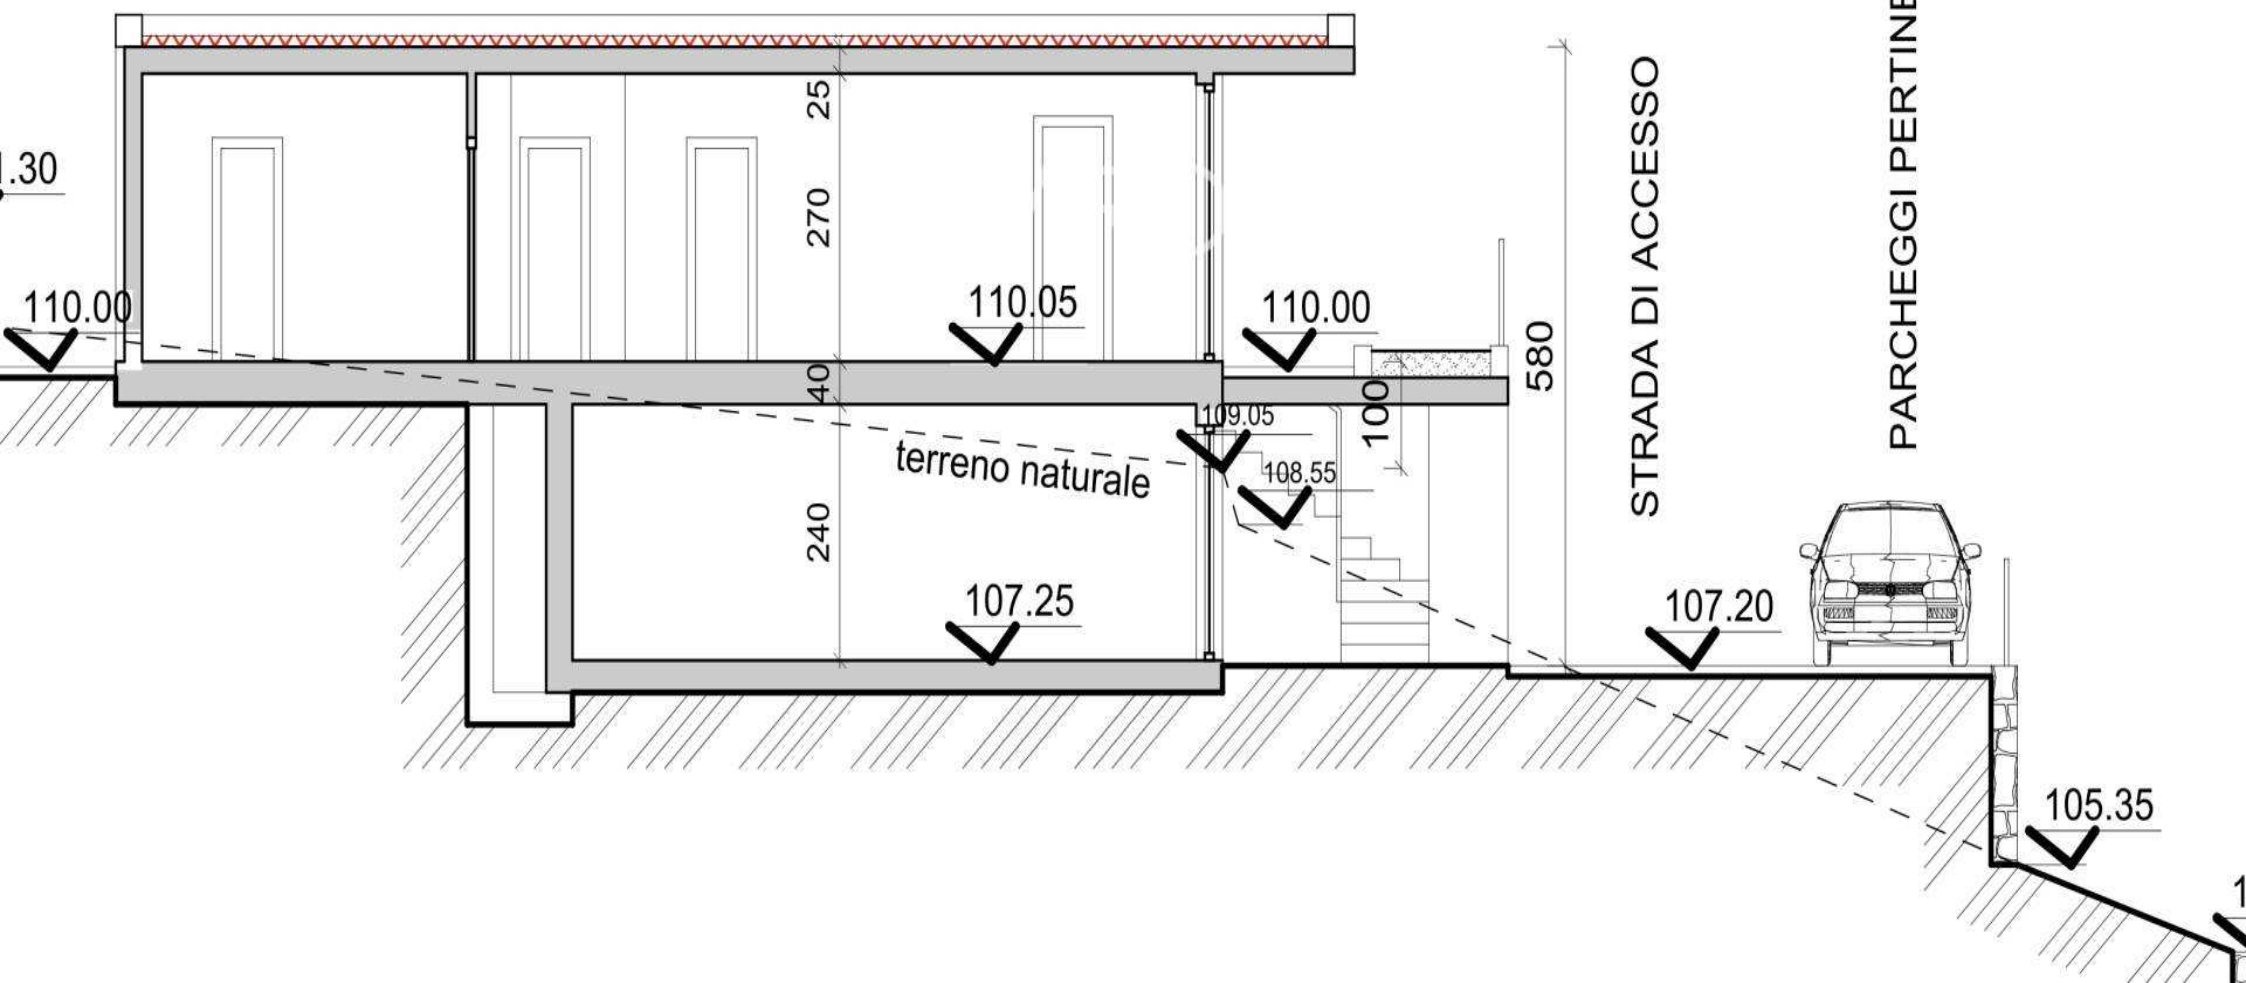

PROSPETTO SUD

scala 1:100

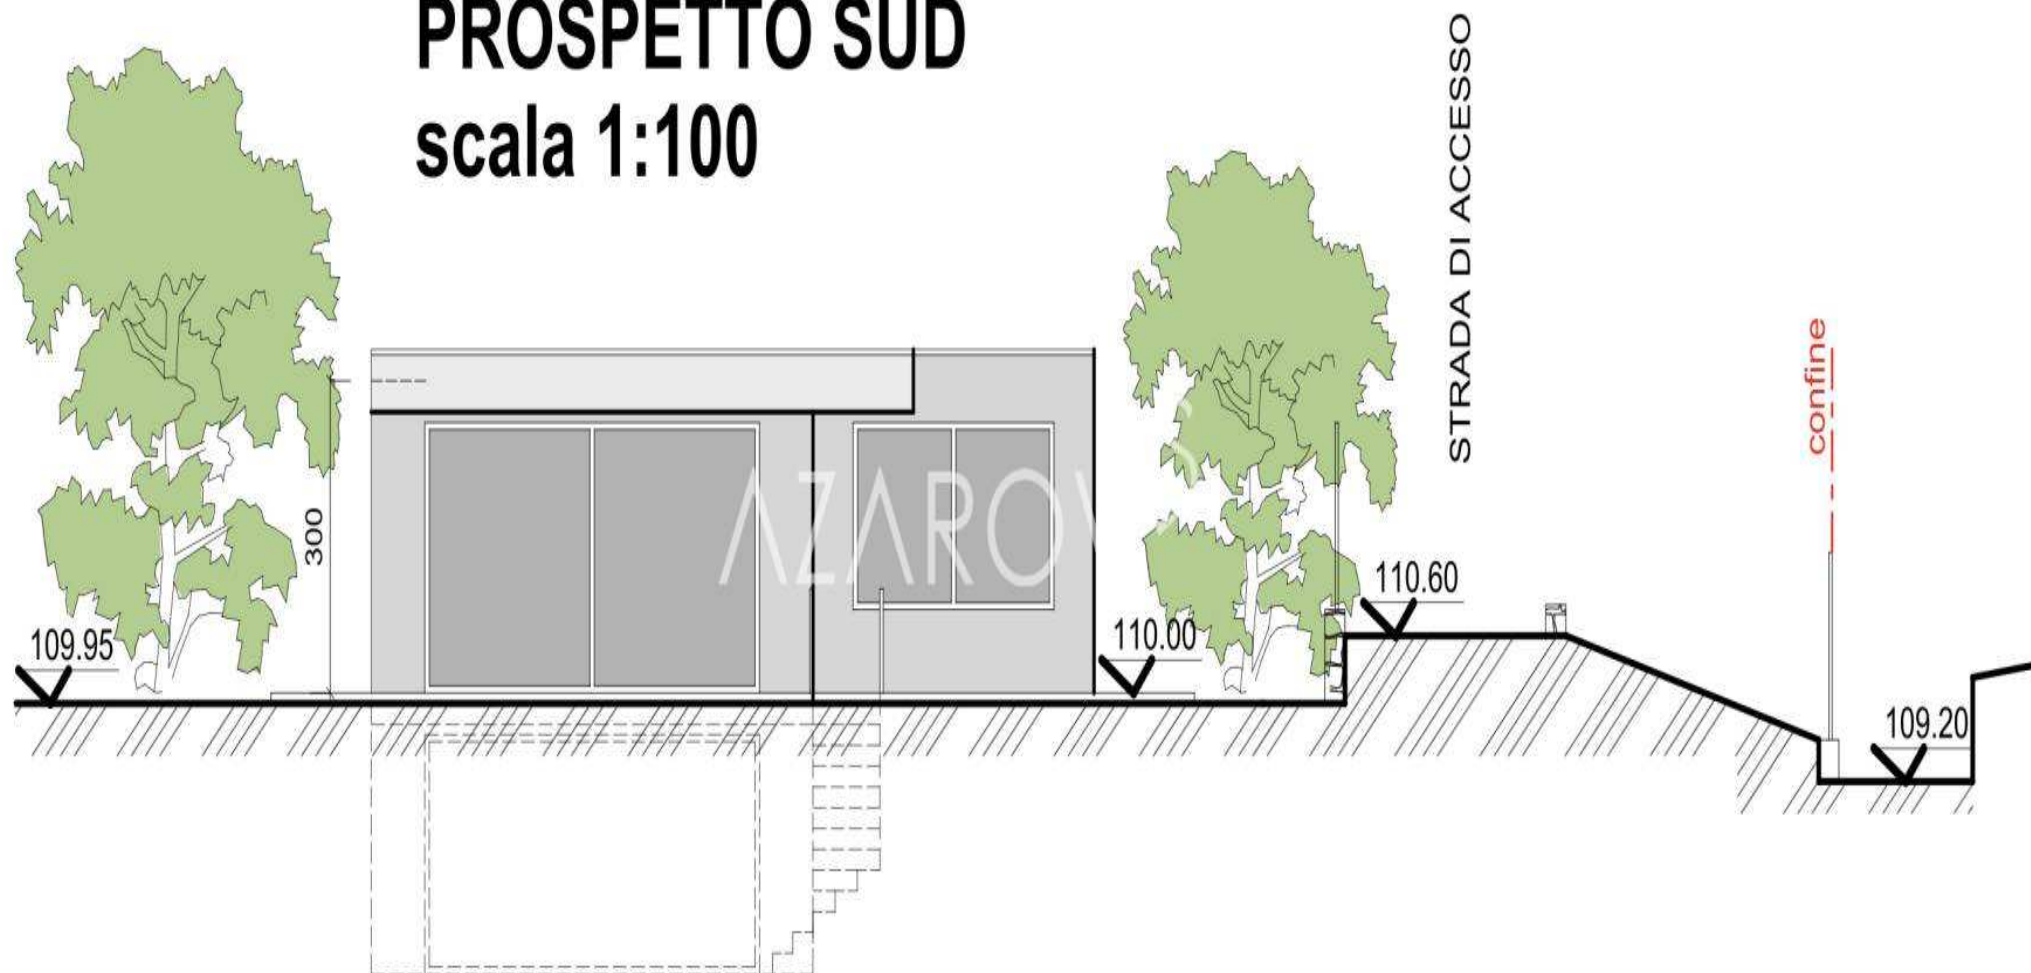

AZAROV^S

ee.azarovs.com a@azarovs.ru

SAN REMO

Corso Empress, 8

(+39) 0184639032 (+39) 3884227146