

AZAROV^S

Ref. 5623



AZAROV'S

Ref. 5623 |

Müüa maa Sanremos

LEPING
VENDITE

PÕRAND
1/2

HIND
€ 340.000

PIND
250 RUUTMEETRIT

ENERGIAREITING
A : 189,78 KWH/M²A

KÜTE
AUTONOMO

MAGAMISTOAD
3

VEDI SUL SITO

VANNITOAD
3

LISATEENUSED

Signaliseerimine, Õhukonditsioneer, Sisseehitatud riidekapid, Vann, Rõdu, Baar, Šašlõkk, grill, Kamin, Kelder, Dušš, Garaaž, Aed, Internet, mullivann, Bassein, parkimine, Terrass, merevaade





AZAROV'S



AZAROV'S






AZAROV'S




SEZIONE A.A

scala 1:100

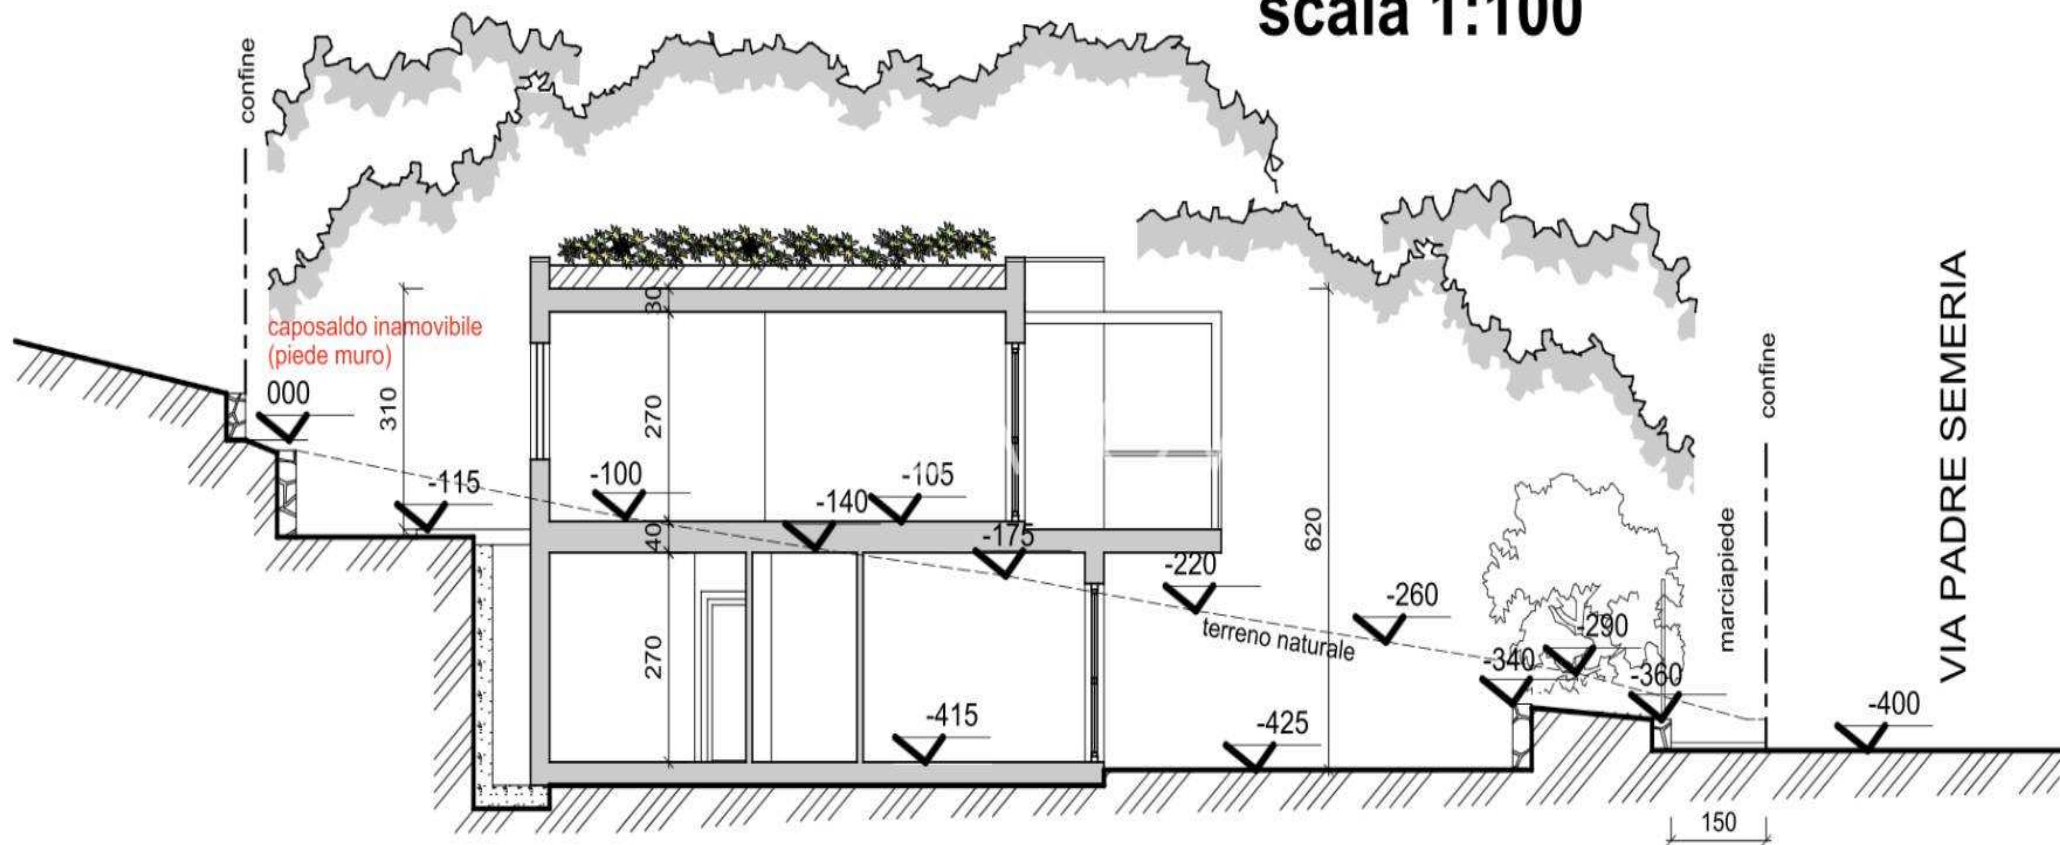


PIANTA COPERTURA

scala 1:100

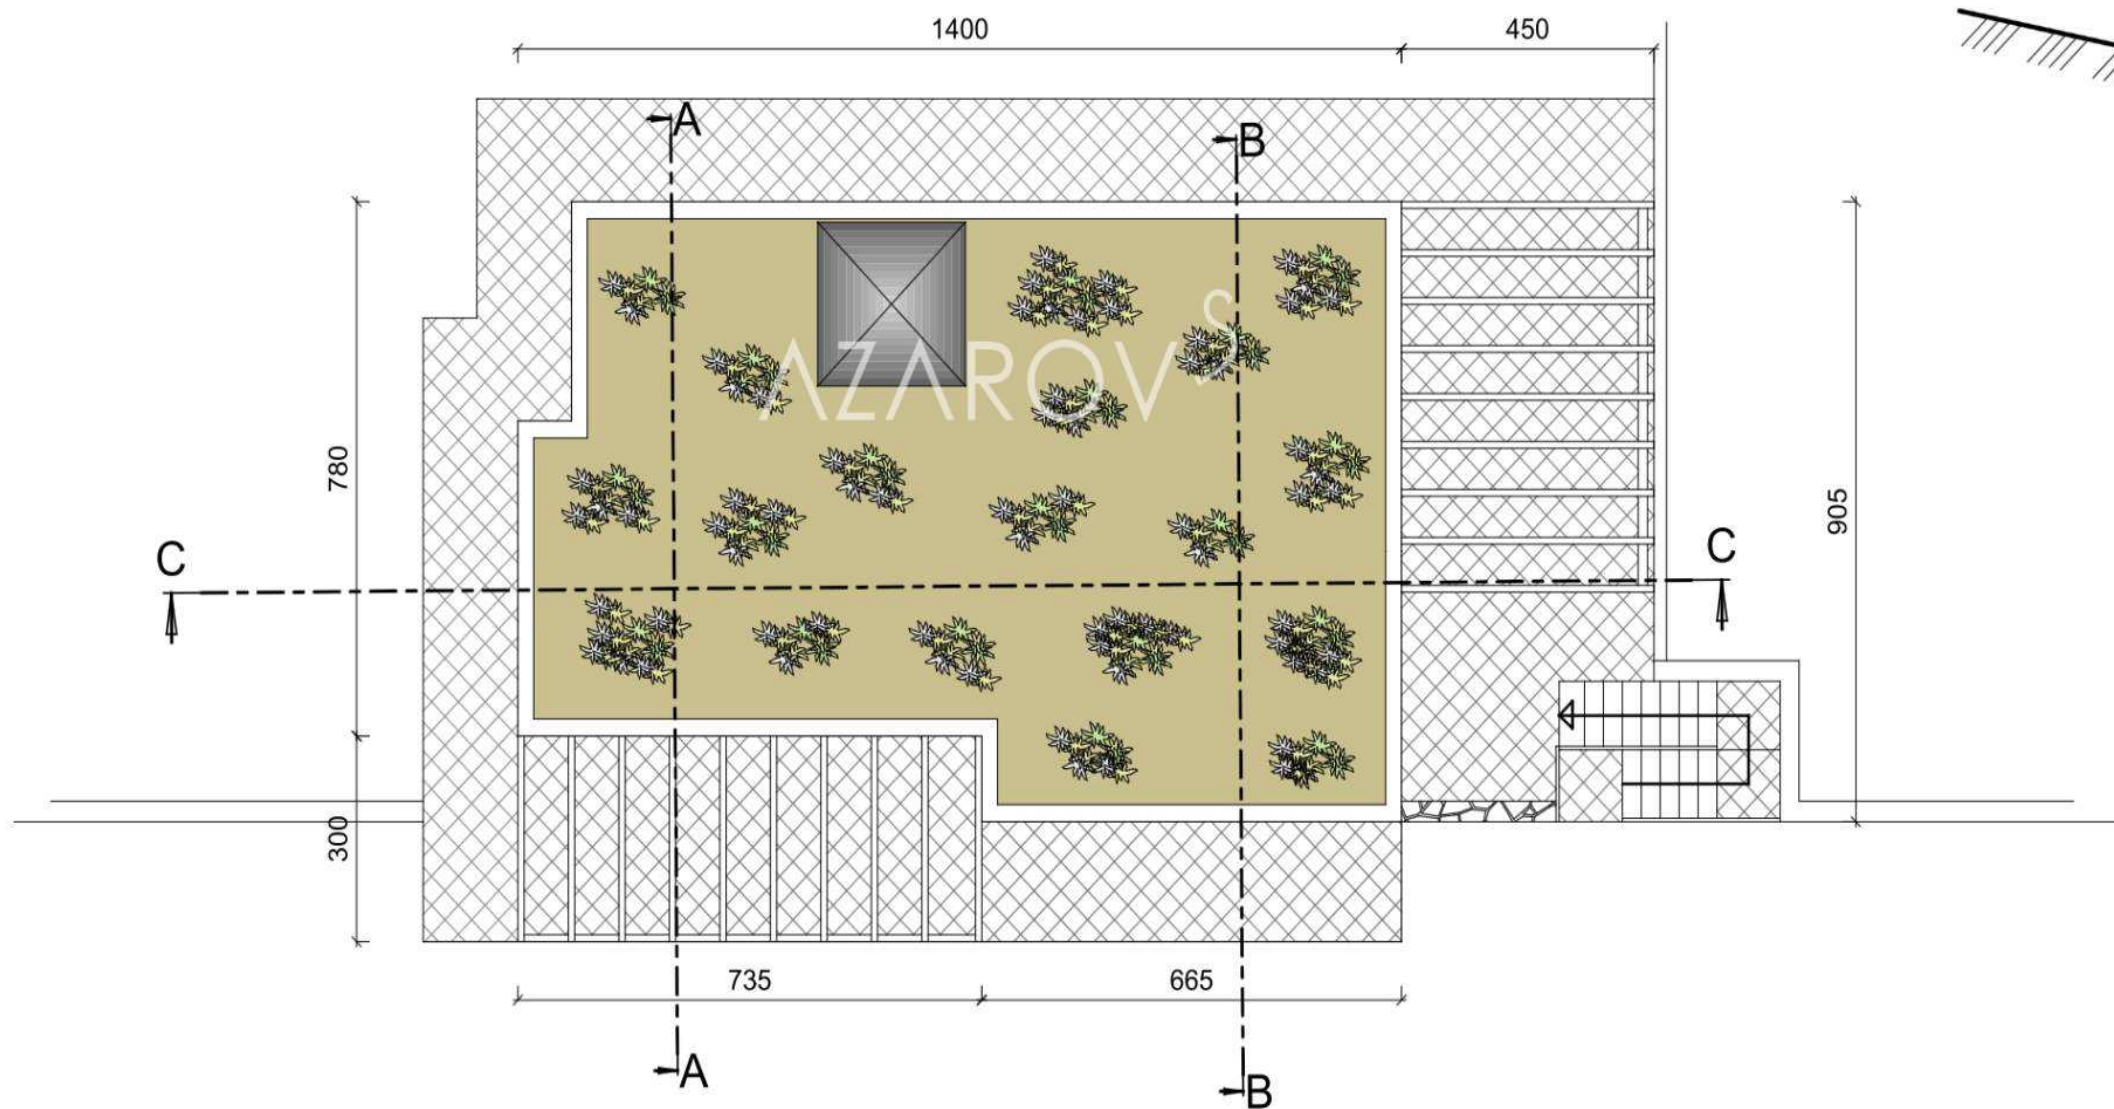


SEZIONE B.B scala 1:100

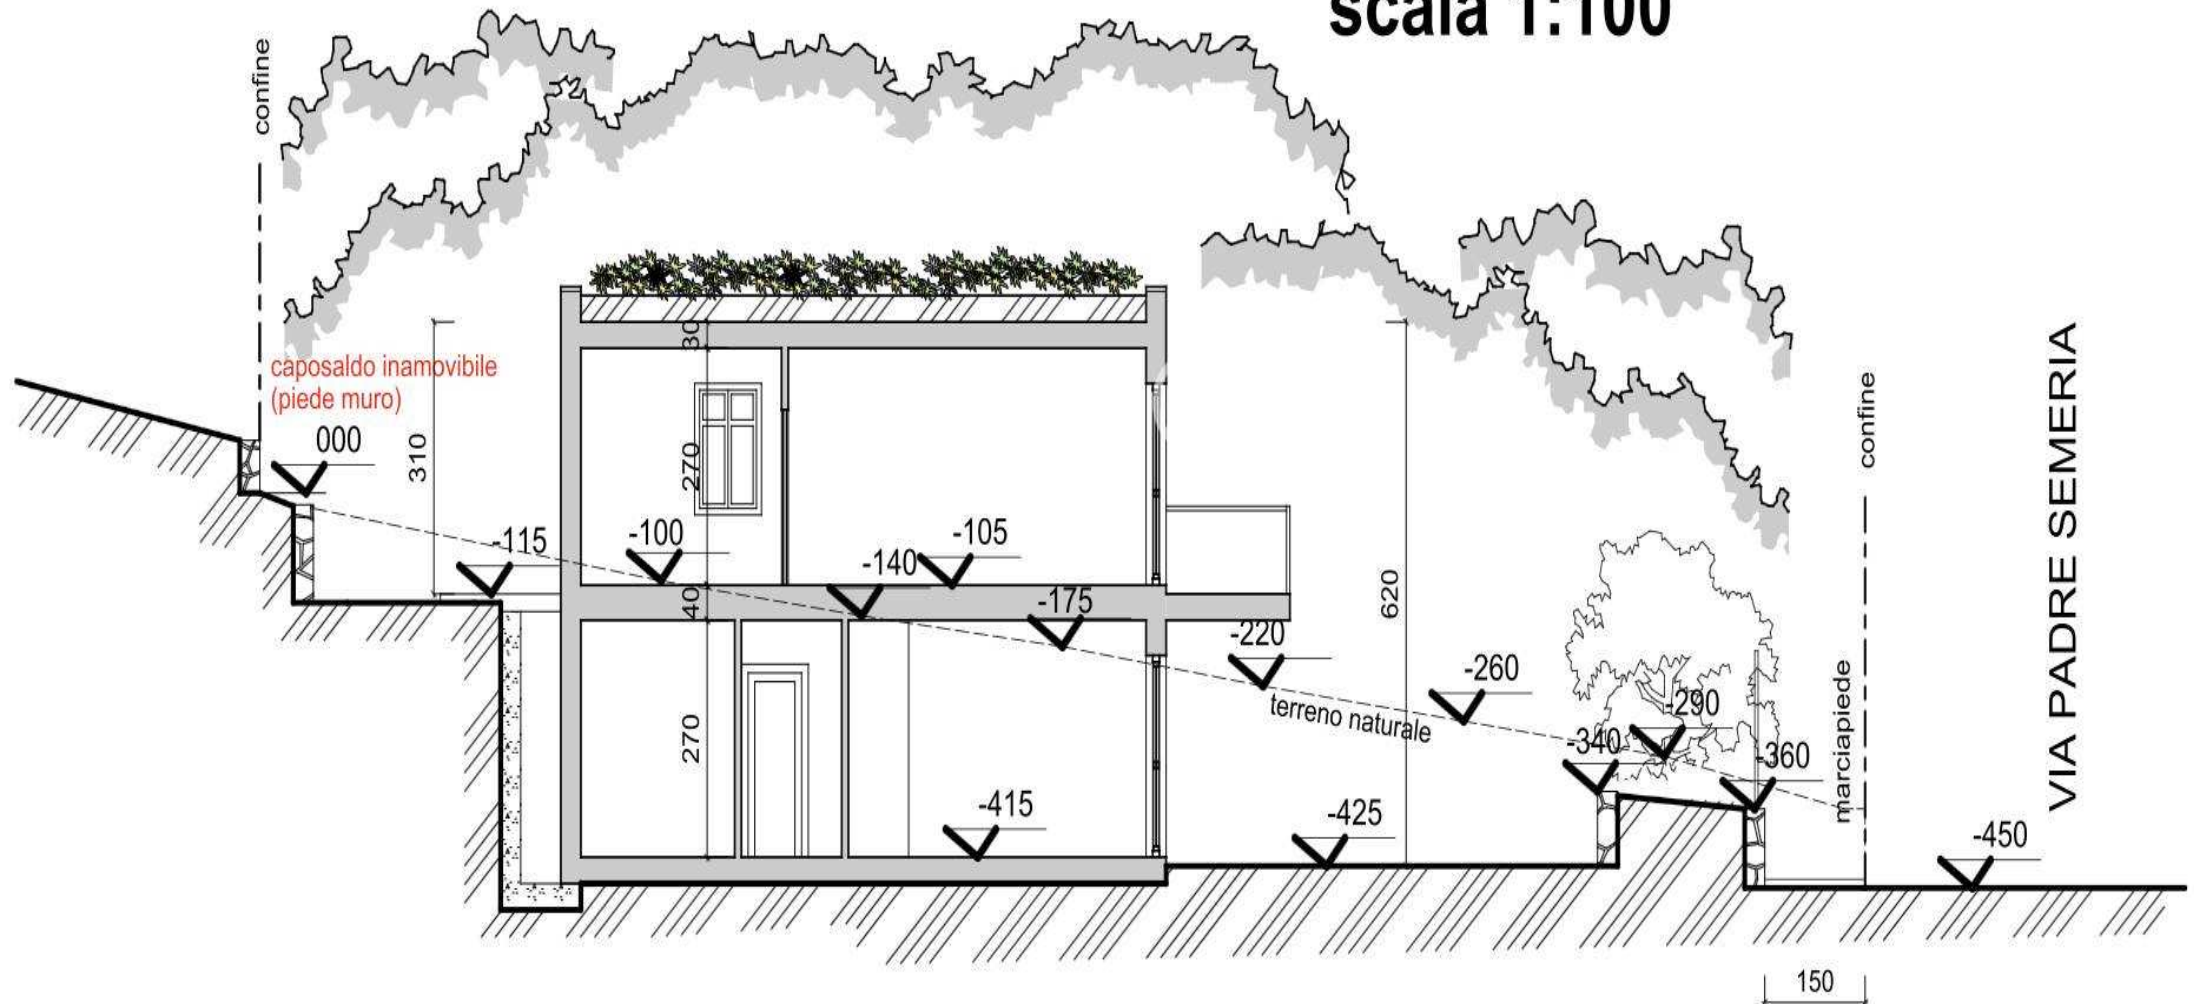

SEZIONE C.C

scala 1:100

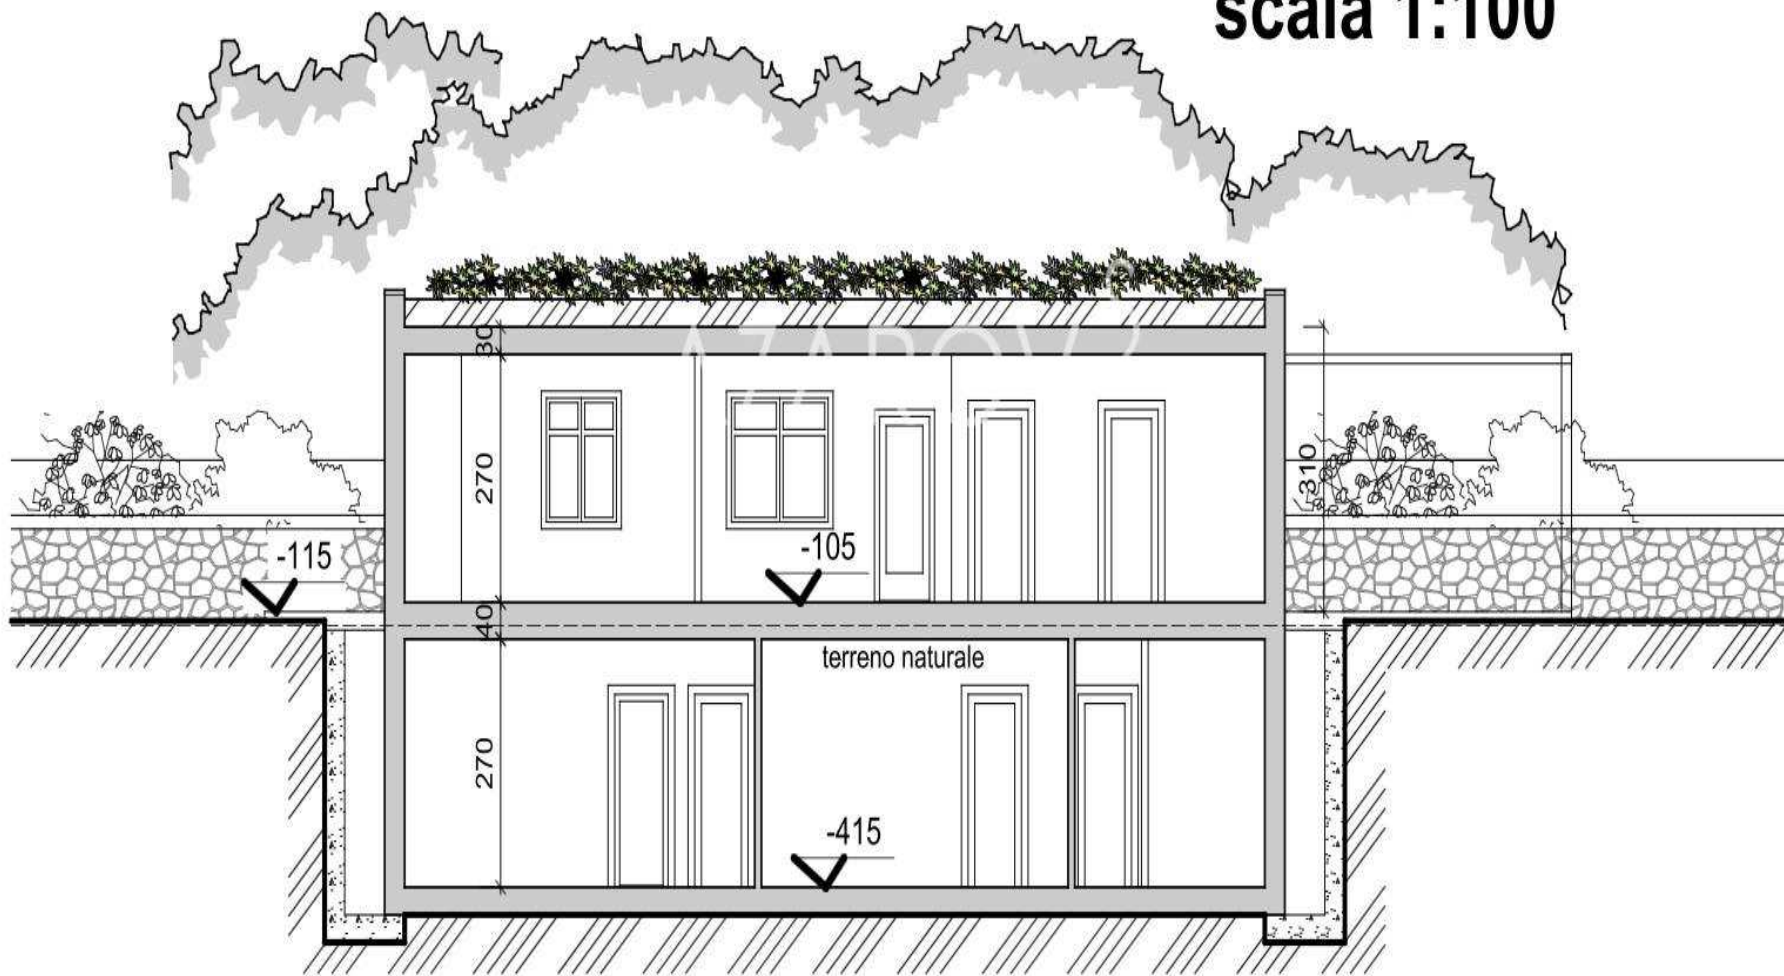

AZAROV^S

ee.azarovs.com a@azarovs.ru

SAN REMO

Corso Empress, 8

(+39) 0184639032 (+39) 3884227146