

AZAROV S

Ref. 5626



Ref. 5626 |

Müüa Sanremos 570 m2 suurune maja

LEPING
VENDITE

PÕRAND
1/4

HIND
€ 620.000

PIND
570 RUUTMEETRIT

ENERGIAREITING
A : 189,78 KWH/M²A

KÜTE
AUTONOMO

MAGAMISTOAD
18

VEDI SUL SITO

VANNITOAD
12


LISATEENUSED


Terrass, Internet, Aed, Garaaž, Dušš, Vann, Pööning, Lift, Signaliseerimine,
Õhukonditsioneer, Sisseehitatud riidekapid




PIANO AUTORIMESSE INTERRATO
scala 1:100




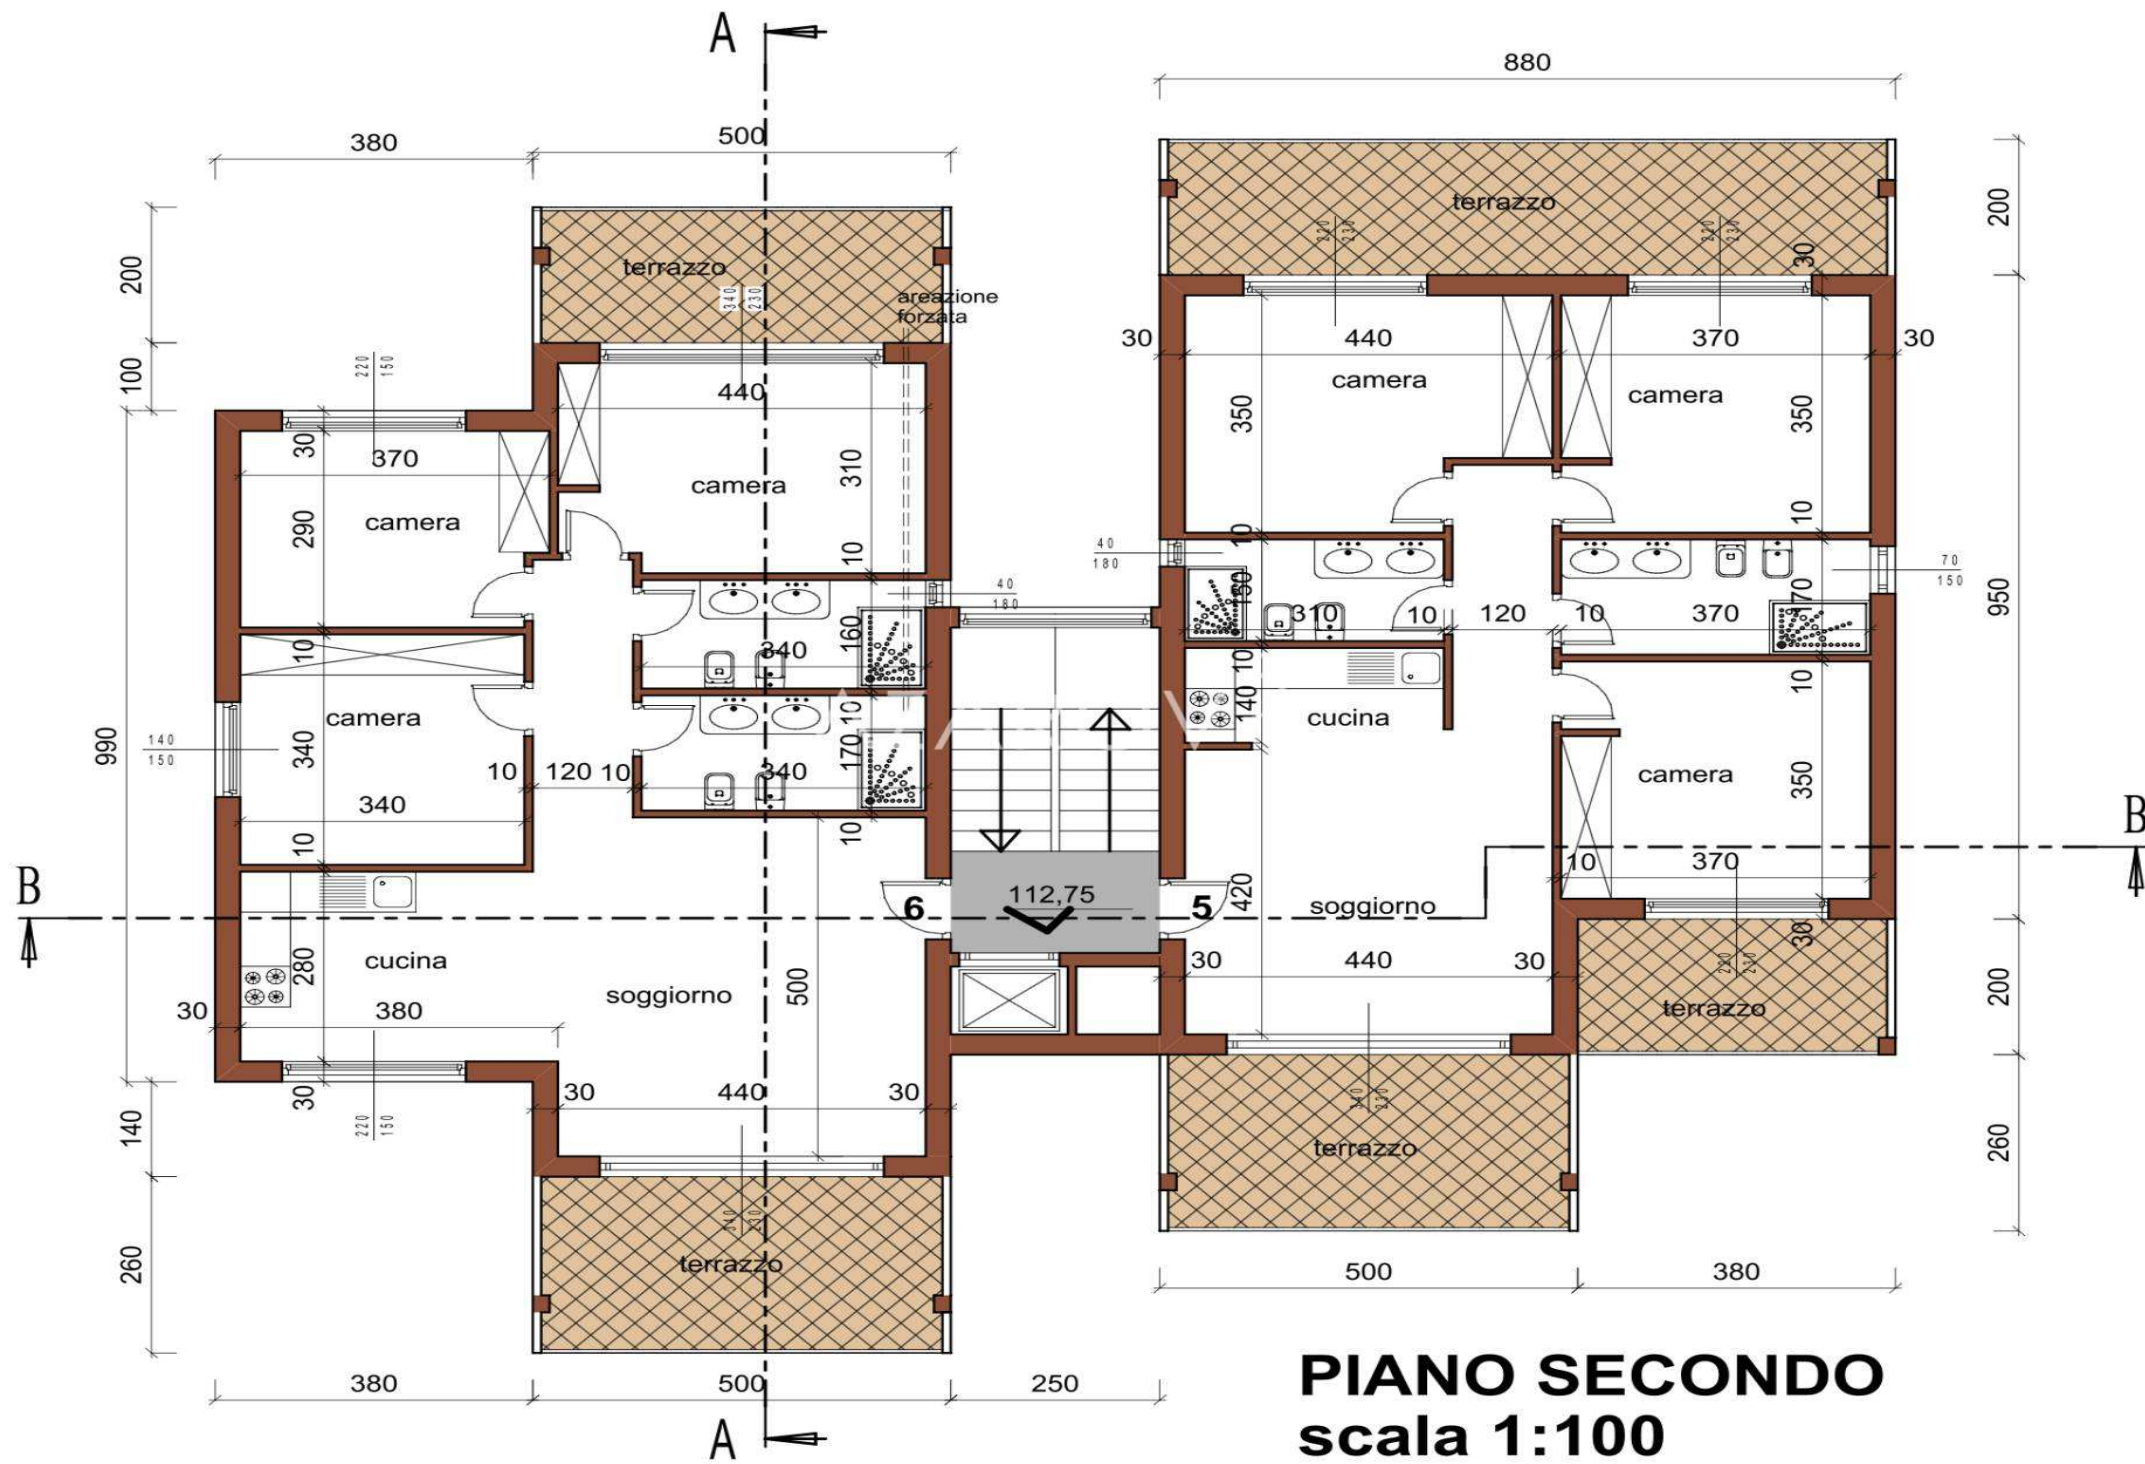

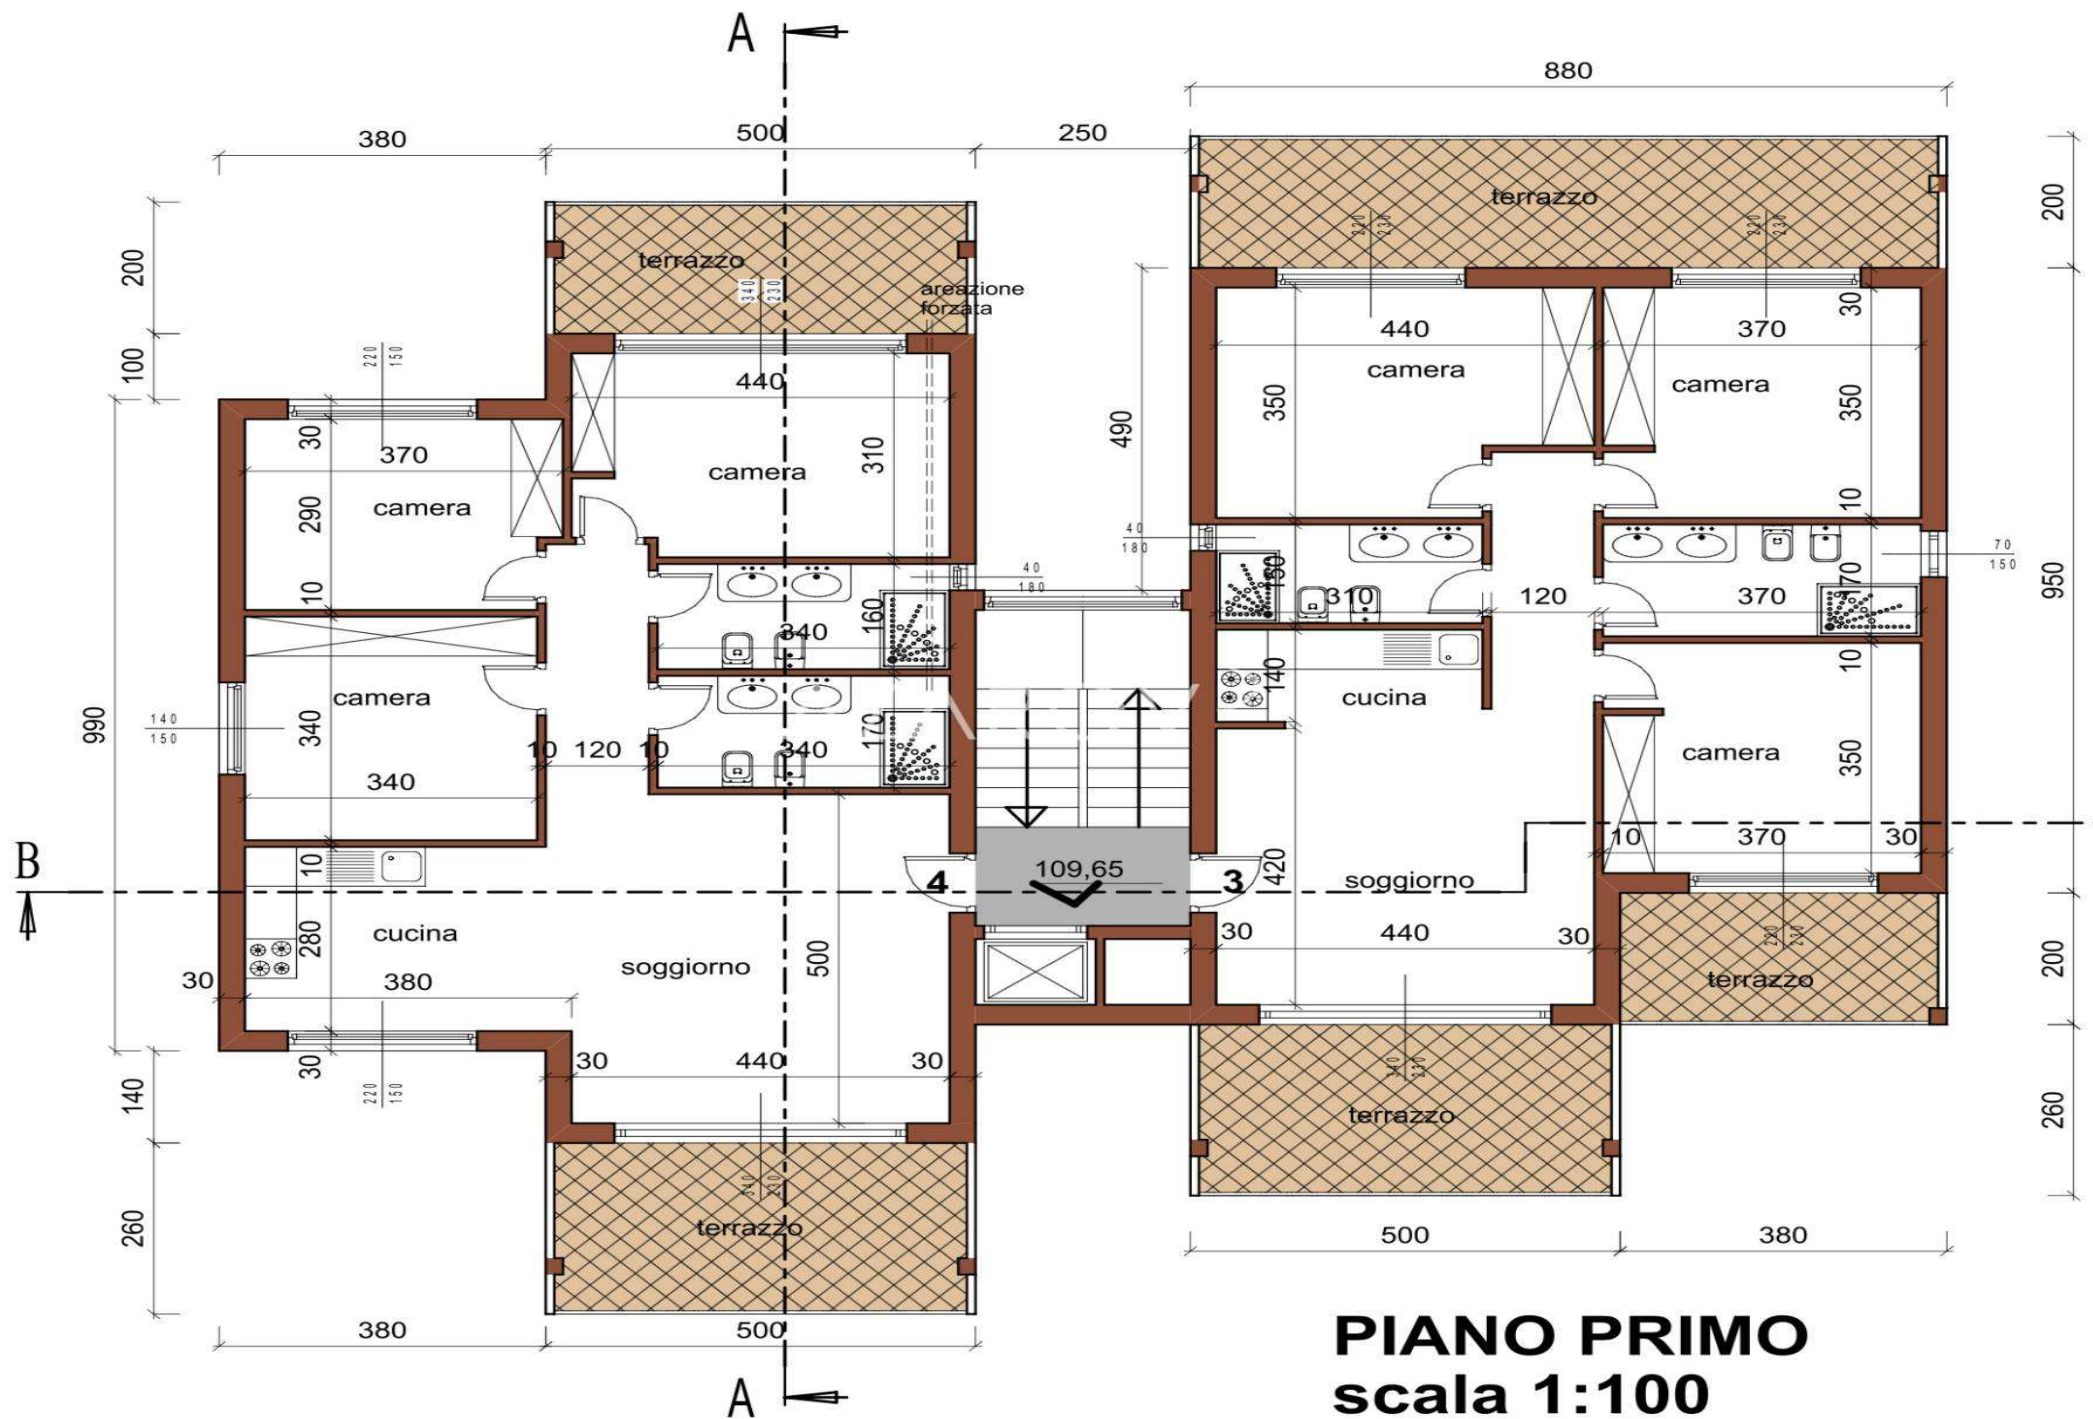

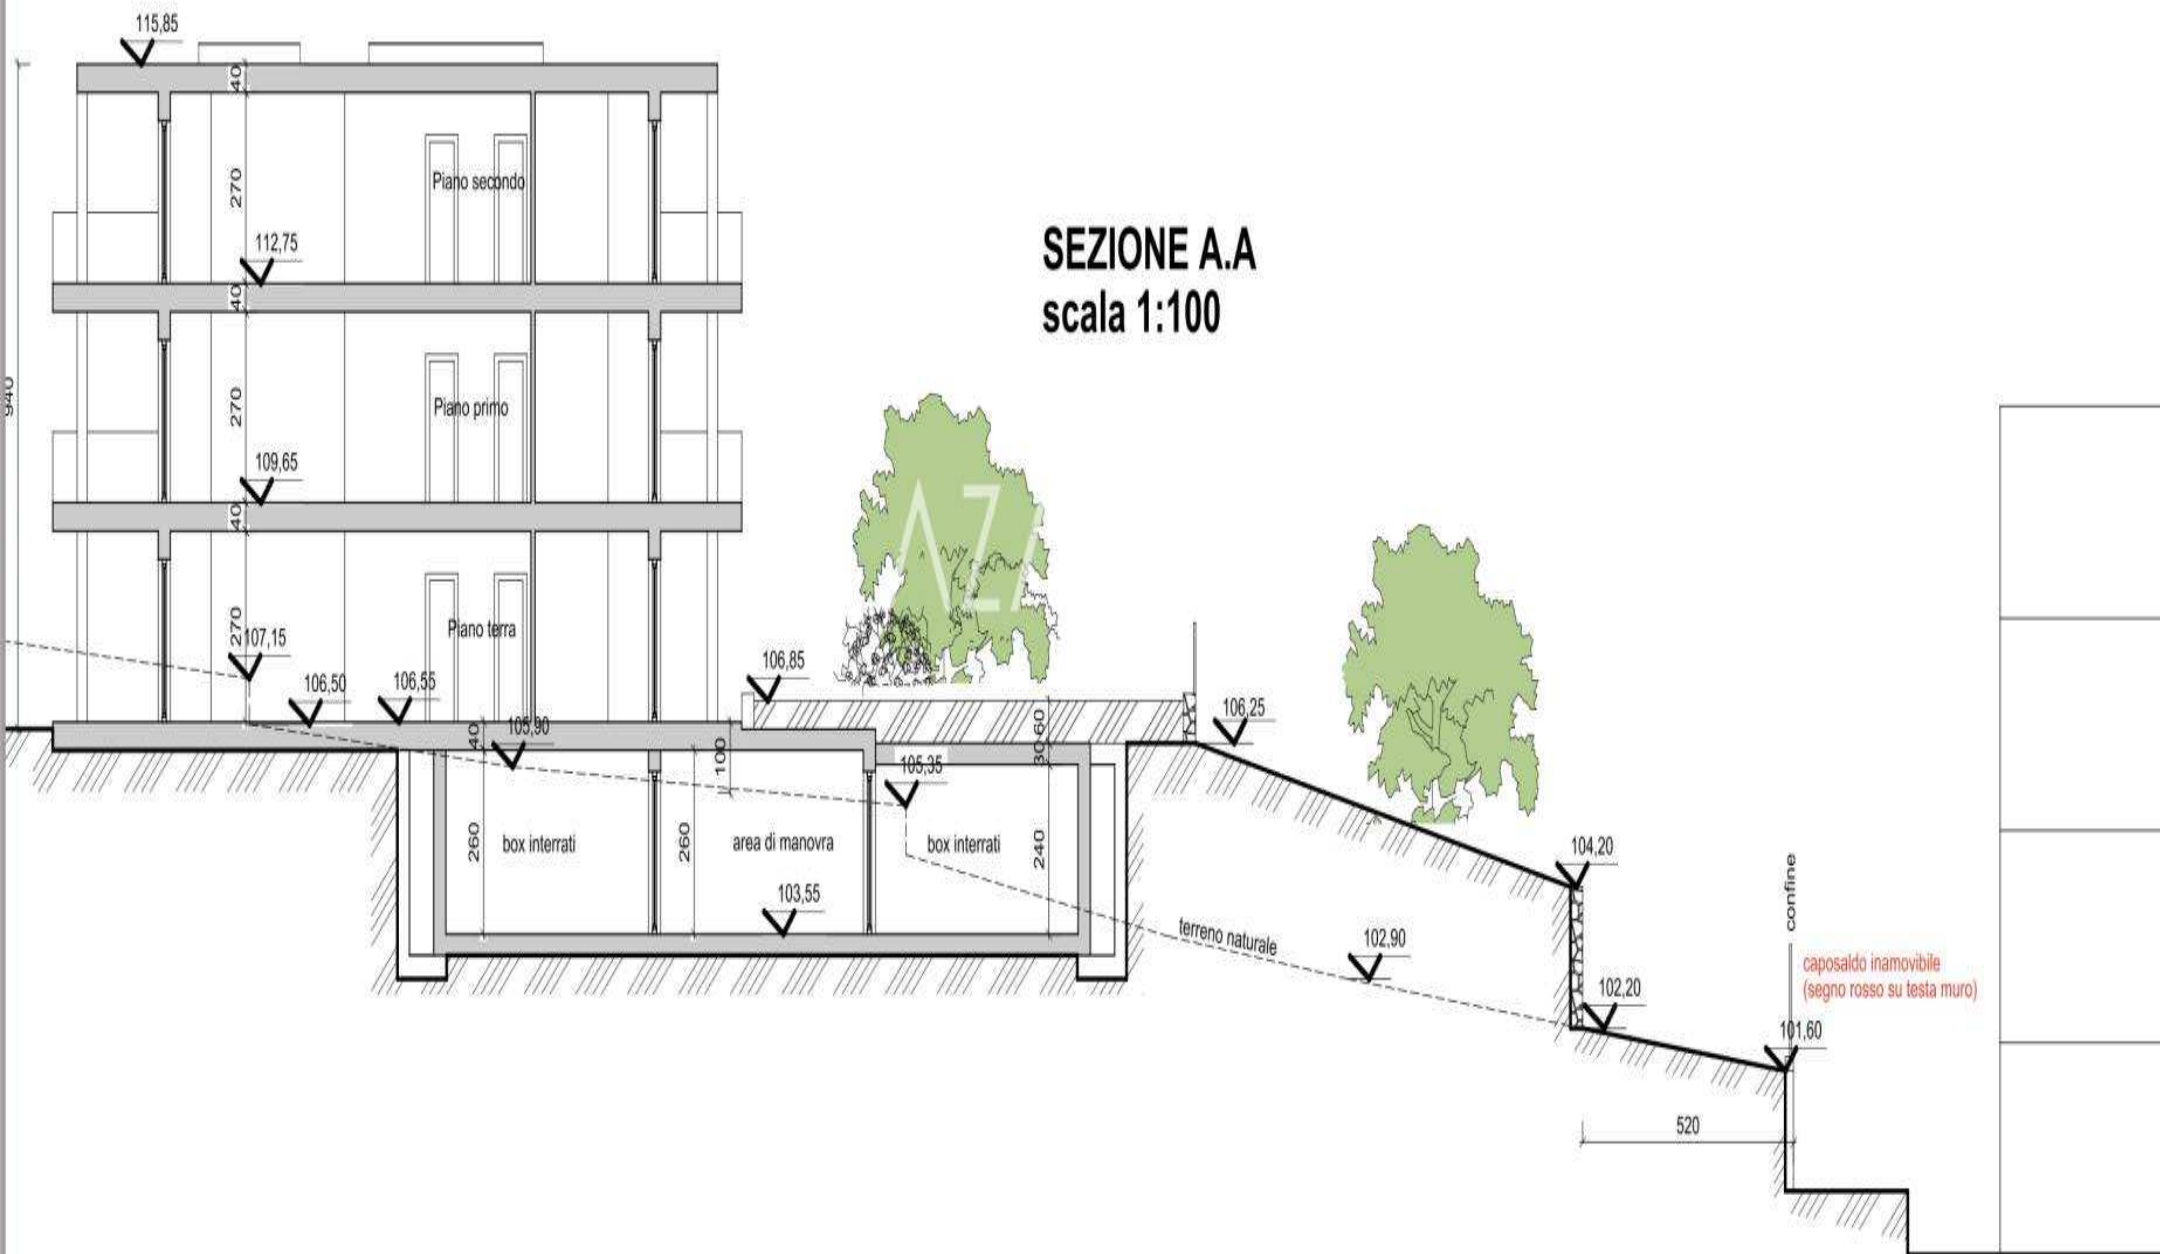


SEZIONE C.C

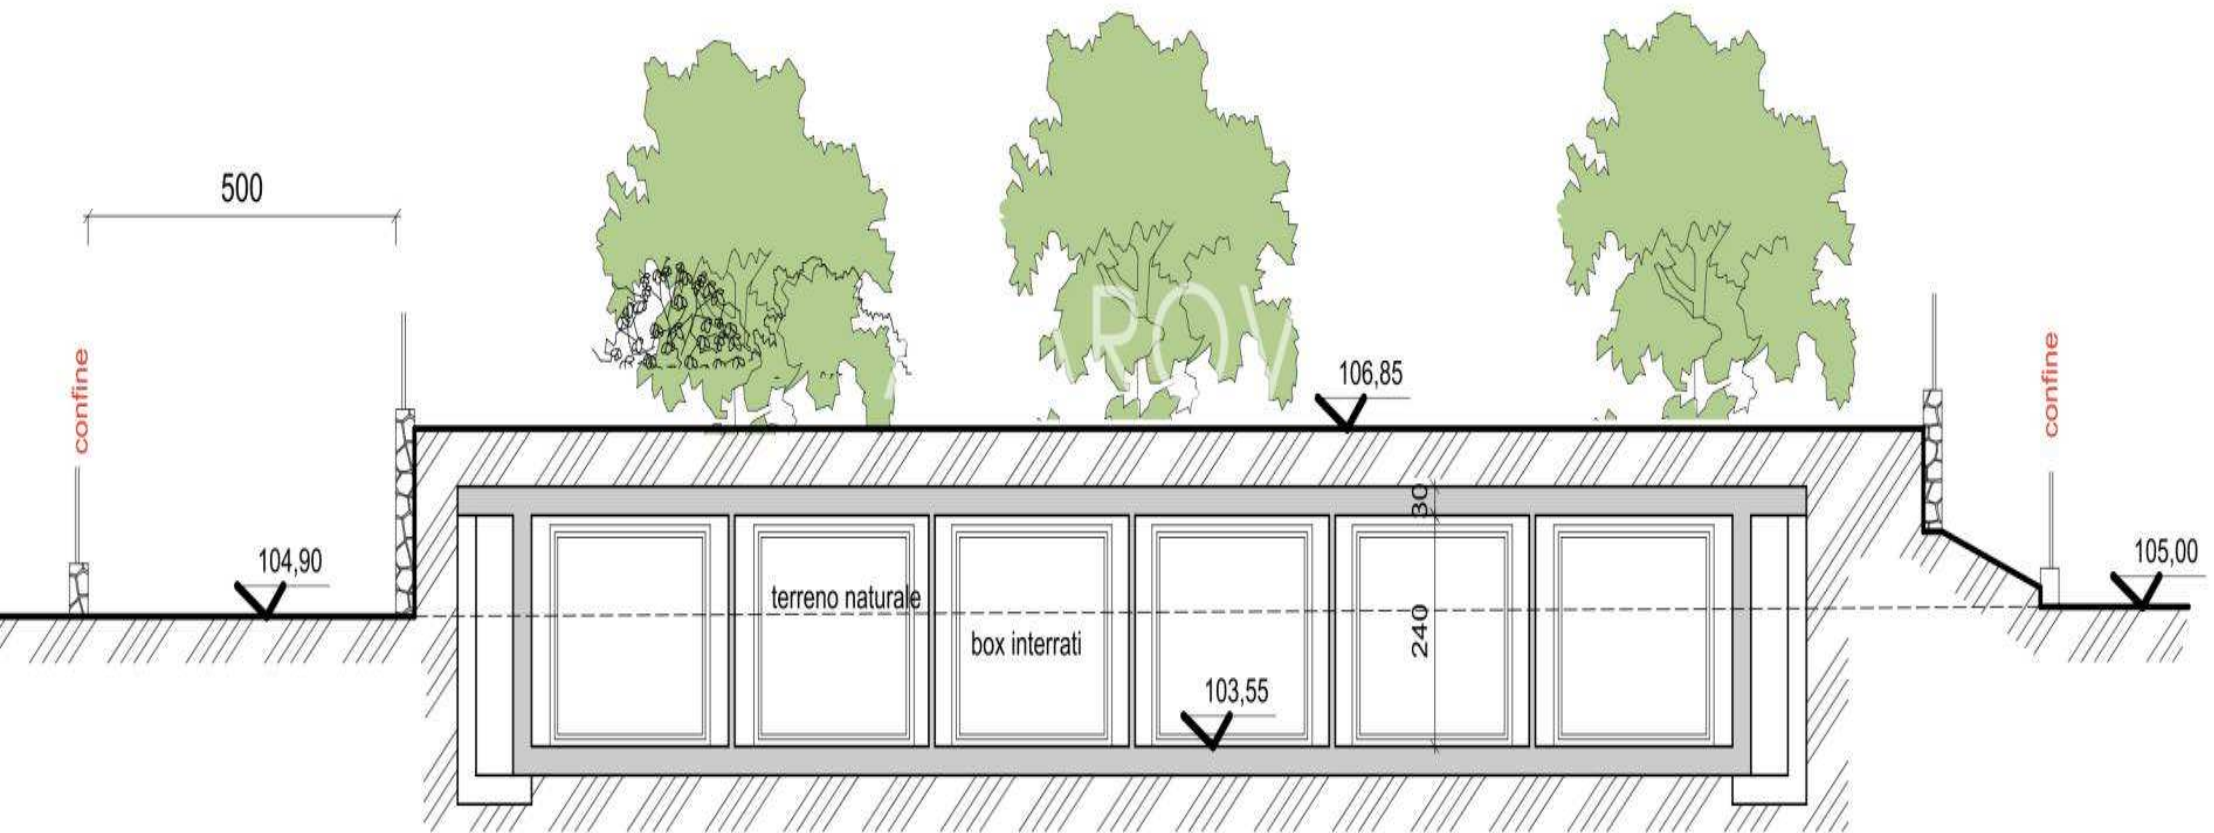

SEZIONE B.B scala 1:100



PROSPETTO EST
scala 1:100

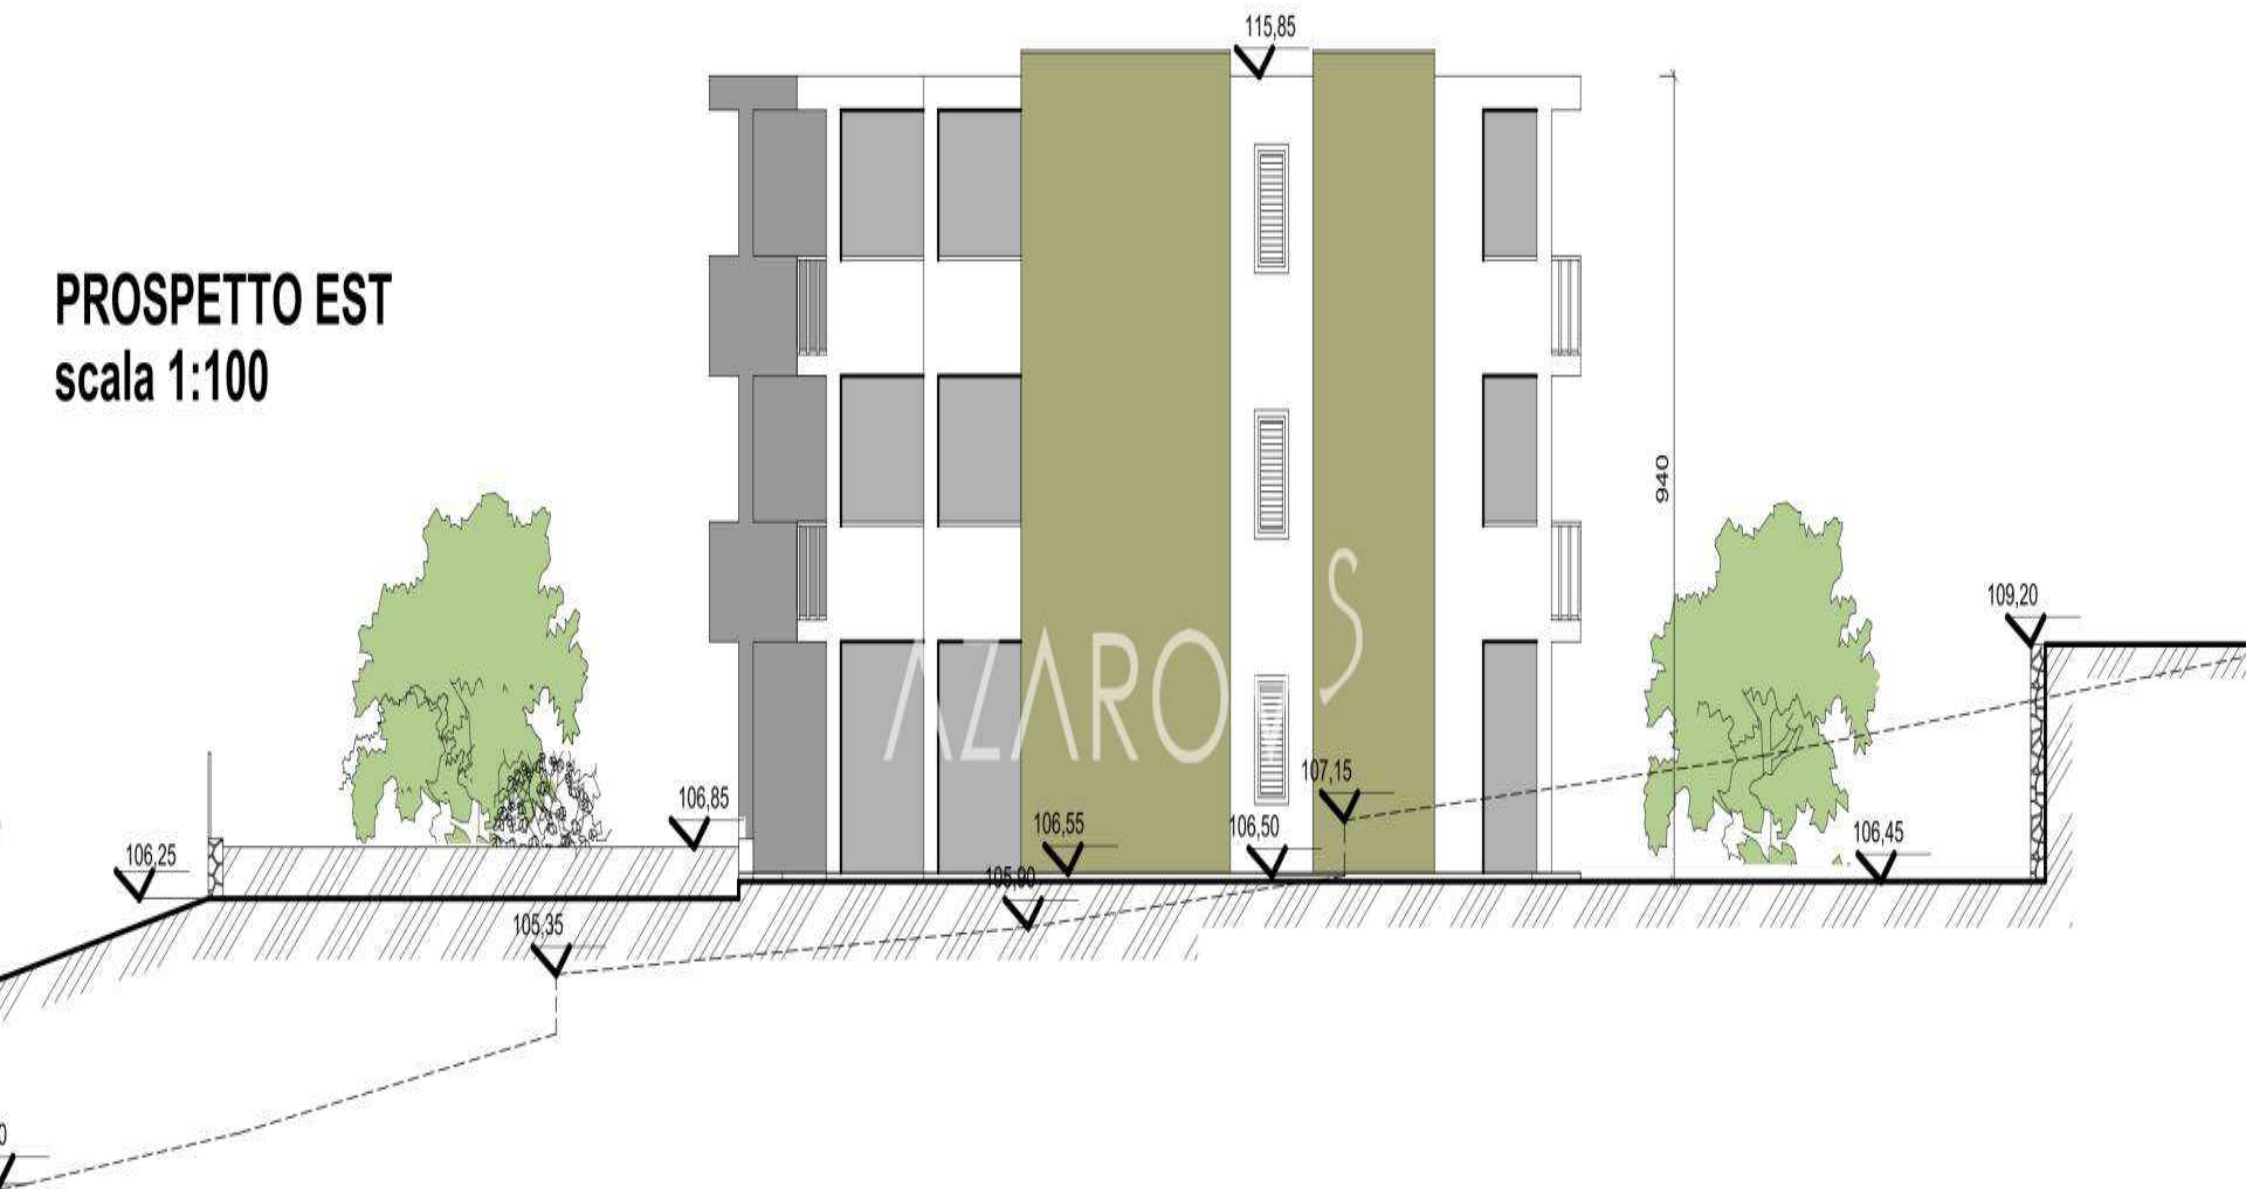



AZAROV^S

ee.azarovs.com a@azarovs.ru

SAN REMO

Corso Empress, 8

(+39) 0184639032 (+39) 3884227146